


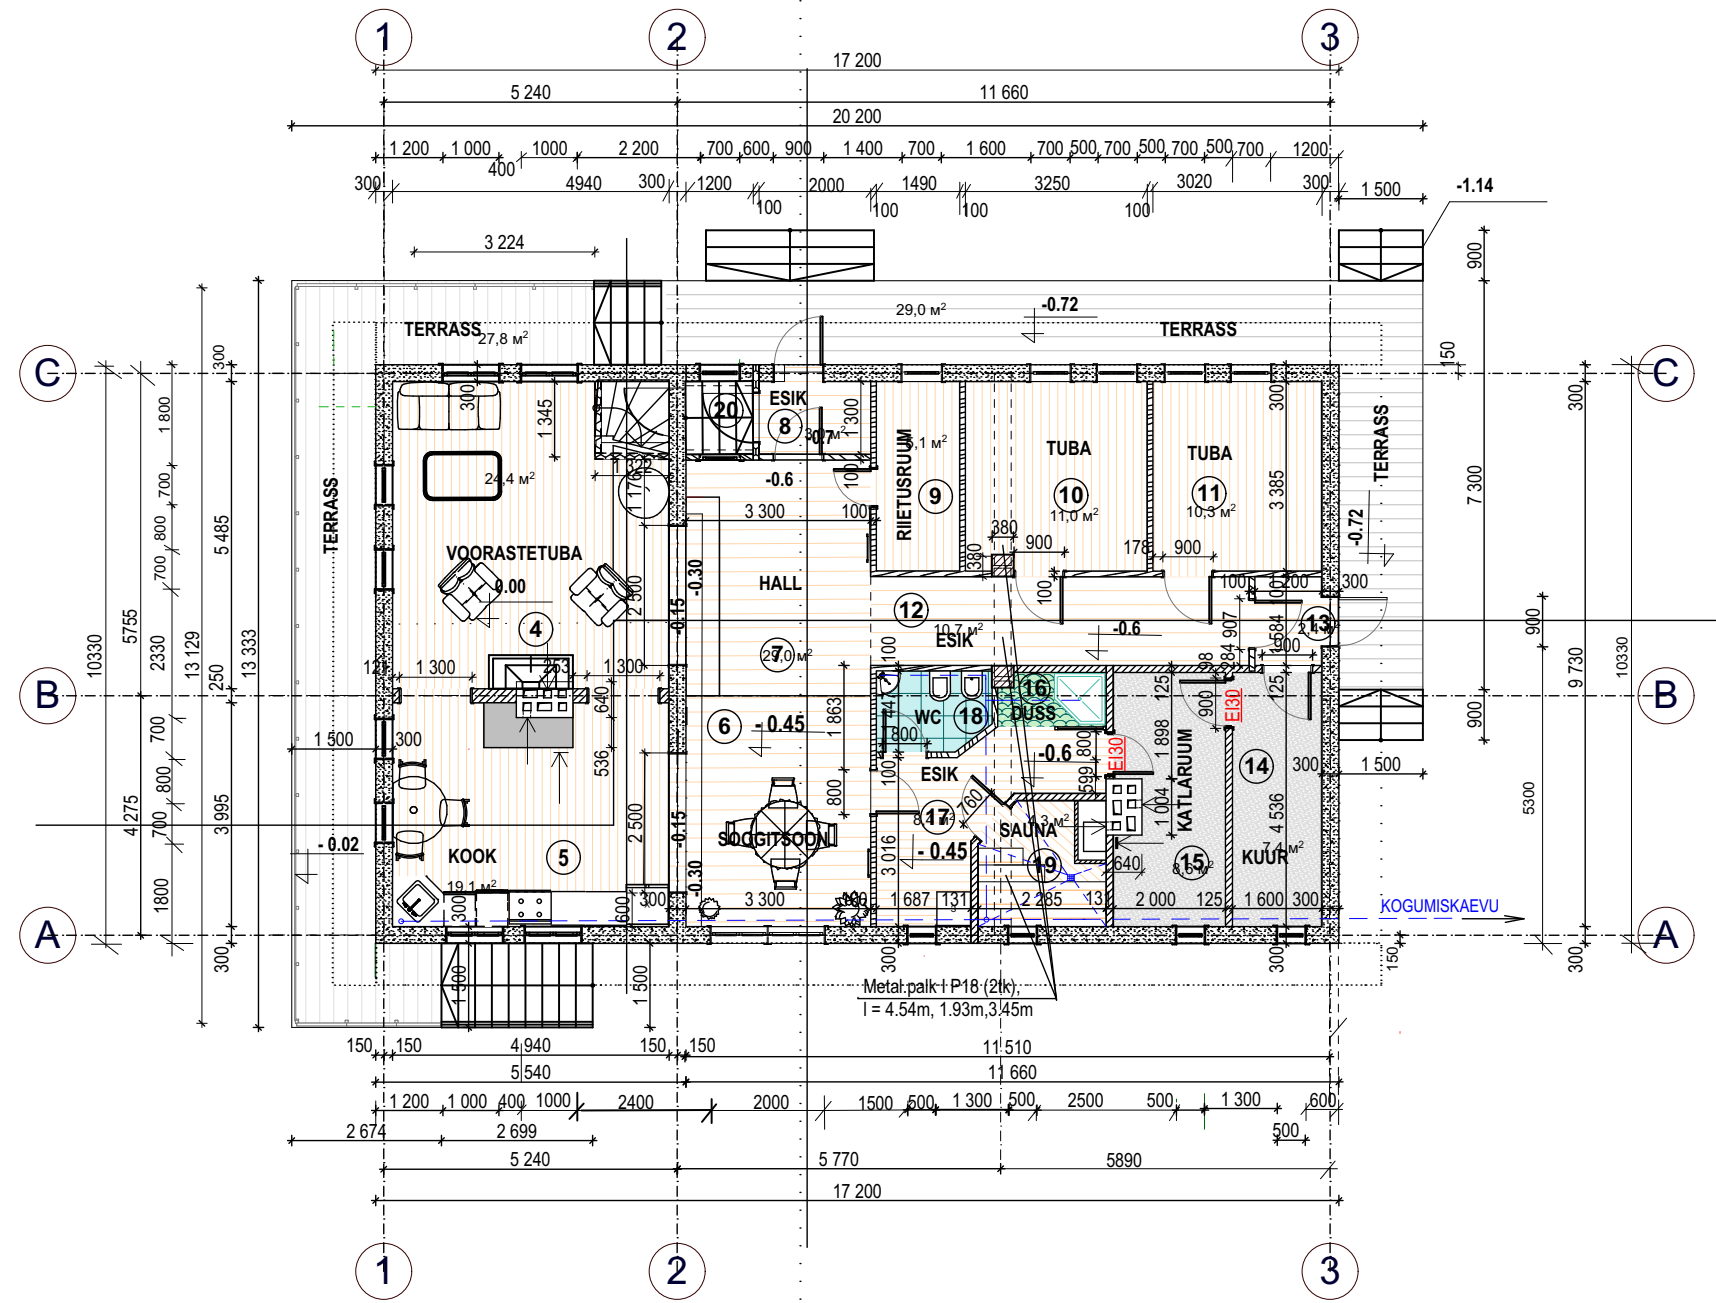

RUUMIDE EKSPLIKATSIOON

n/n	NIMETUS	KASUL. PIND m2	KORGUS m2
4	VOORASTETUBA	24.4	
5	KOOK	19.1	
6	SÖÖGITSOON	13.8	
7	HALL	29.0	
8	ESIK	3.0	
9	RIIETUSRUUM	5.1	
10	TUBA	11.0	
11	TUBA	10.3	
12	ESIK	10.7	
13	TAMBUR	2.4	
14	KUUR	7.4	
15	KATLARUUM	8.6	
16	DUSS	1.8	
17	ESIK	8.4	
18	WC	2.8	
19	SAUNA	4.3	
20	TREPP	1.6	
	TERRASS	56.8	
	KOKKU	220.5	

TINGMARGID.

- Gaasikukkeroon vaikeplokkid 60x30x20cm
- Puit
- Tellis