


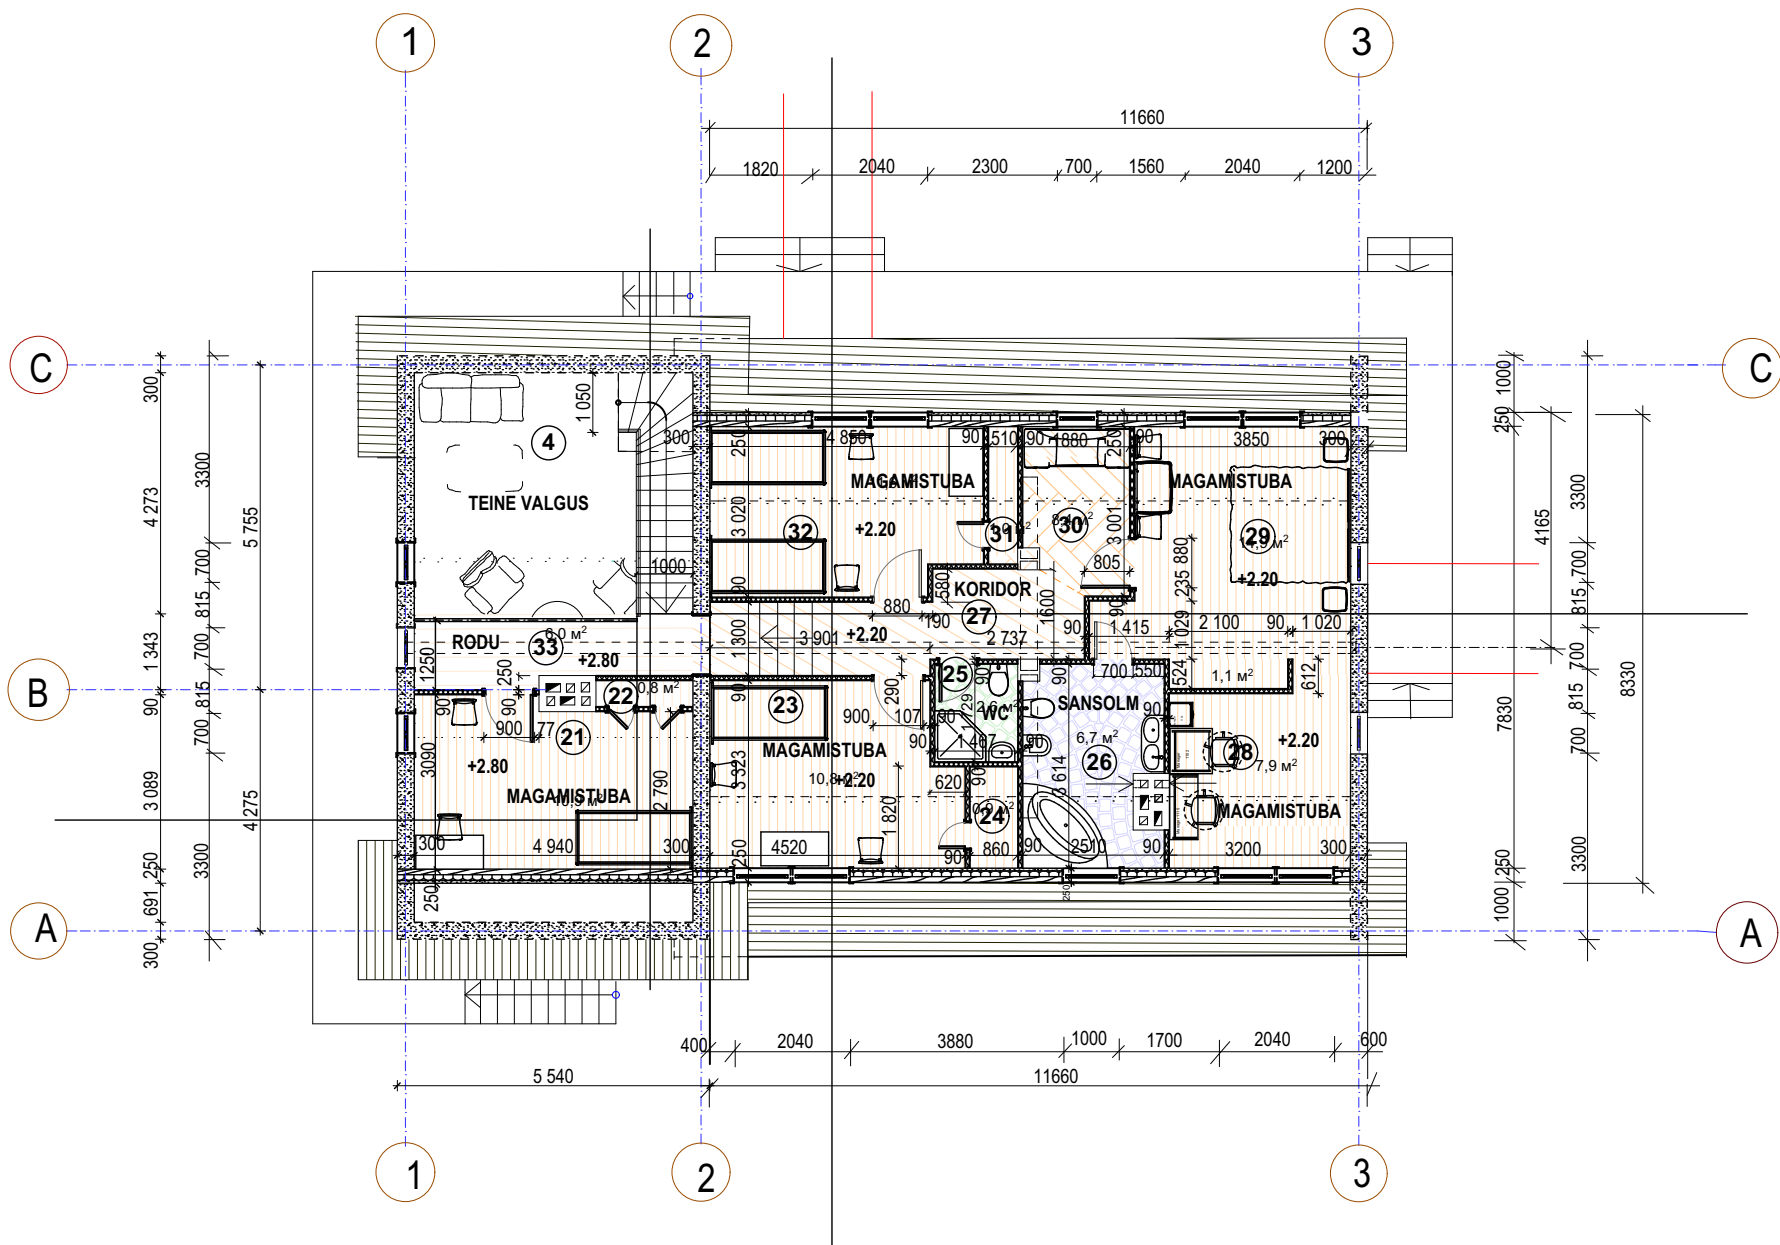

RUUMIDE EKSPLIKATSIOON

n/n	NIMETUS	KASUL. PIND m2	KORGUS m2
21	MAGAMISTUBA	14.4	
22	RIIDERUUM	0.8	
23	MAGAMISTUBA	14.1	
24	RIIDERUUM	1.5	
25	WC	2.6	
26	SANITAARSOLM	8.4	
27	KORIDOR	7.9	
28	KABINET	10.6	
29	MAGAMISTUBA	17.7	
30	HALL	5.2	
31	RIIDERUUM	1.3	
32	MAGAMISTUBA	14.1	
33	RODU	5.5	
	TREPP	1.7	
	TREPP	4.6	
	KOKKU	101.4	

TINGMARGID.

- Valisseinad - gaasikukkeroon vaikeplokkid
- Vaheseinad - puit + min.vatt + Giprok
- Vaheseinad - puit