


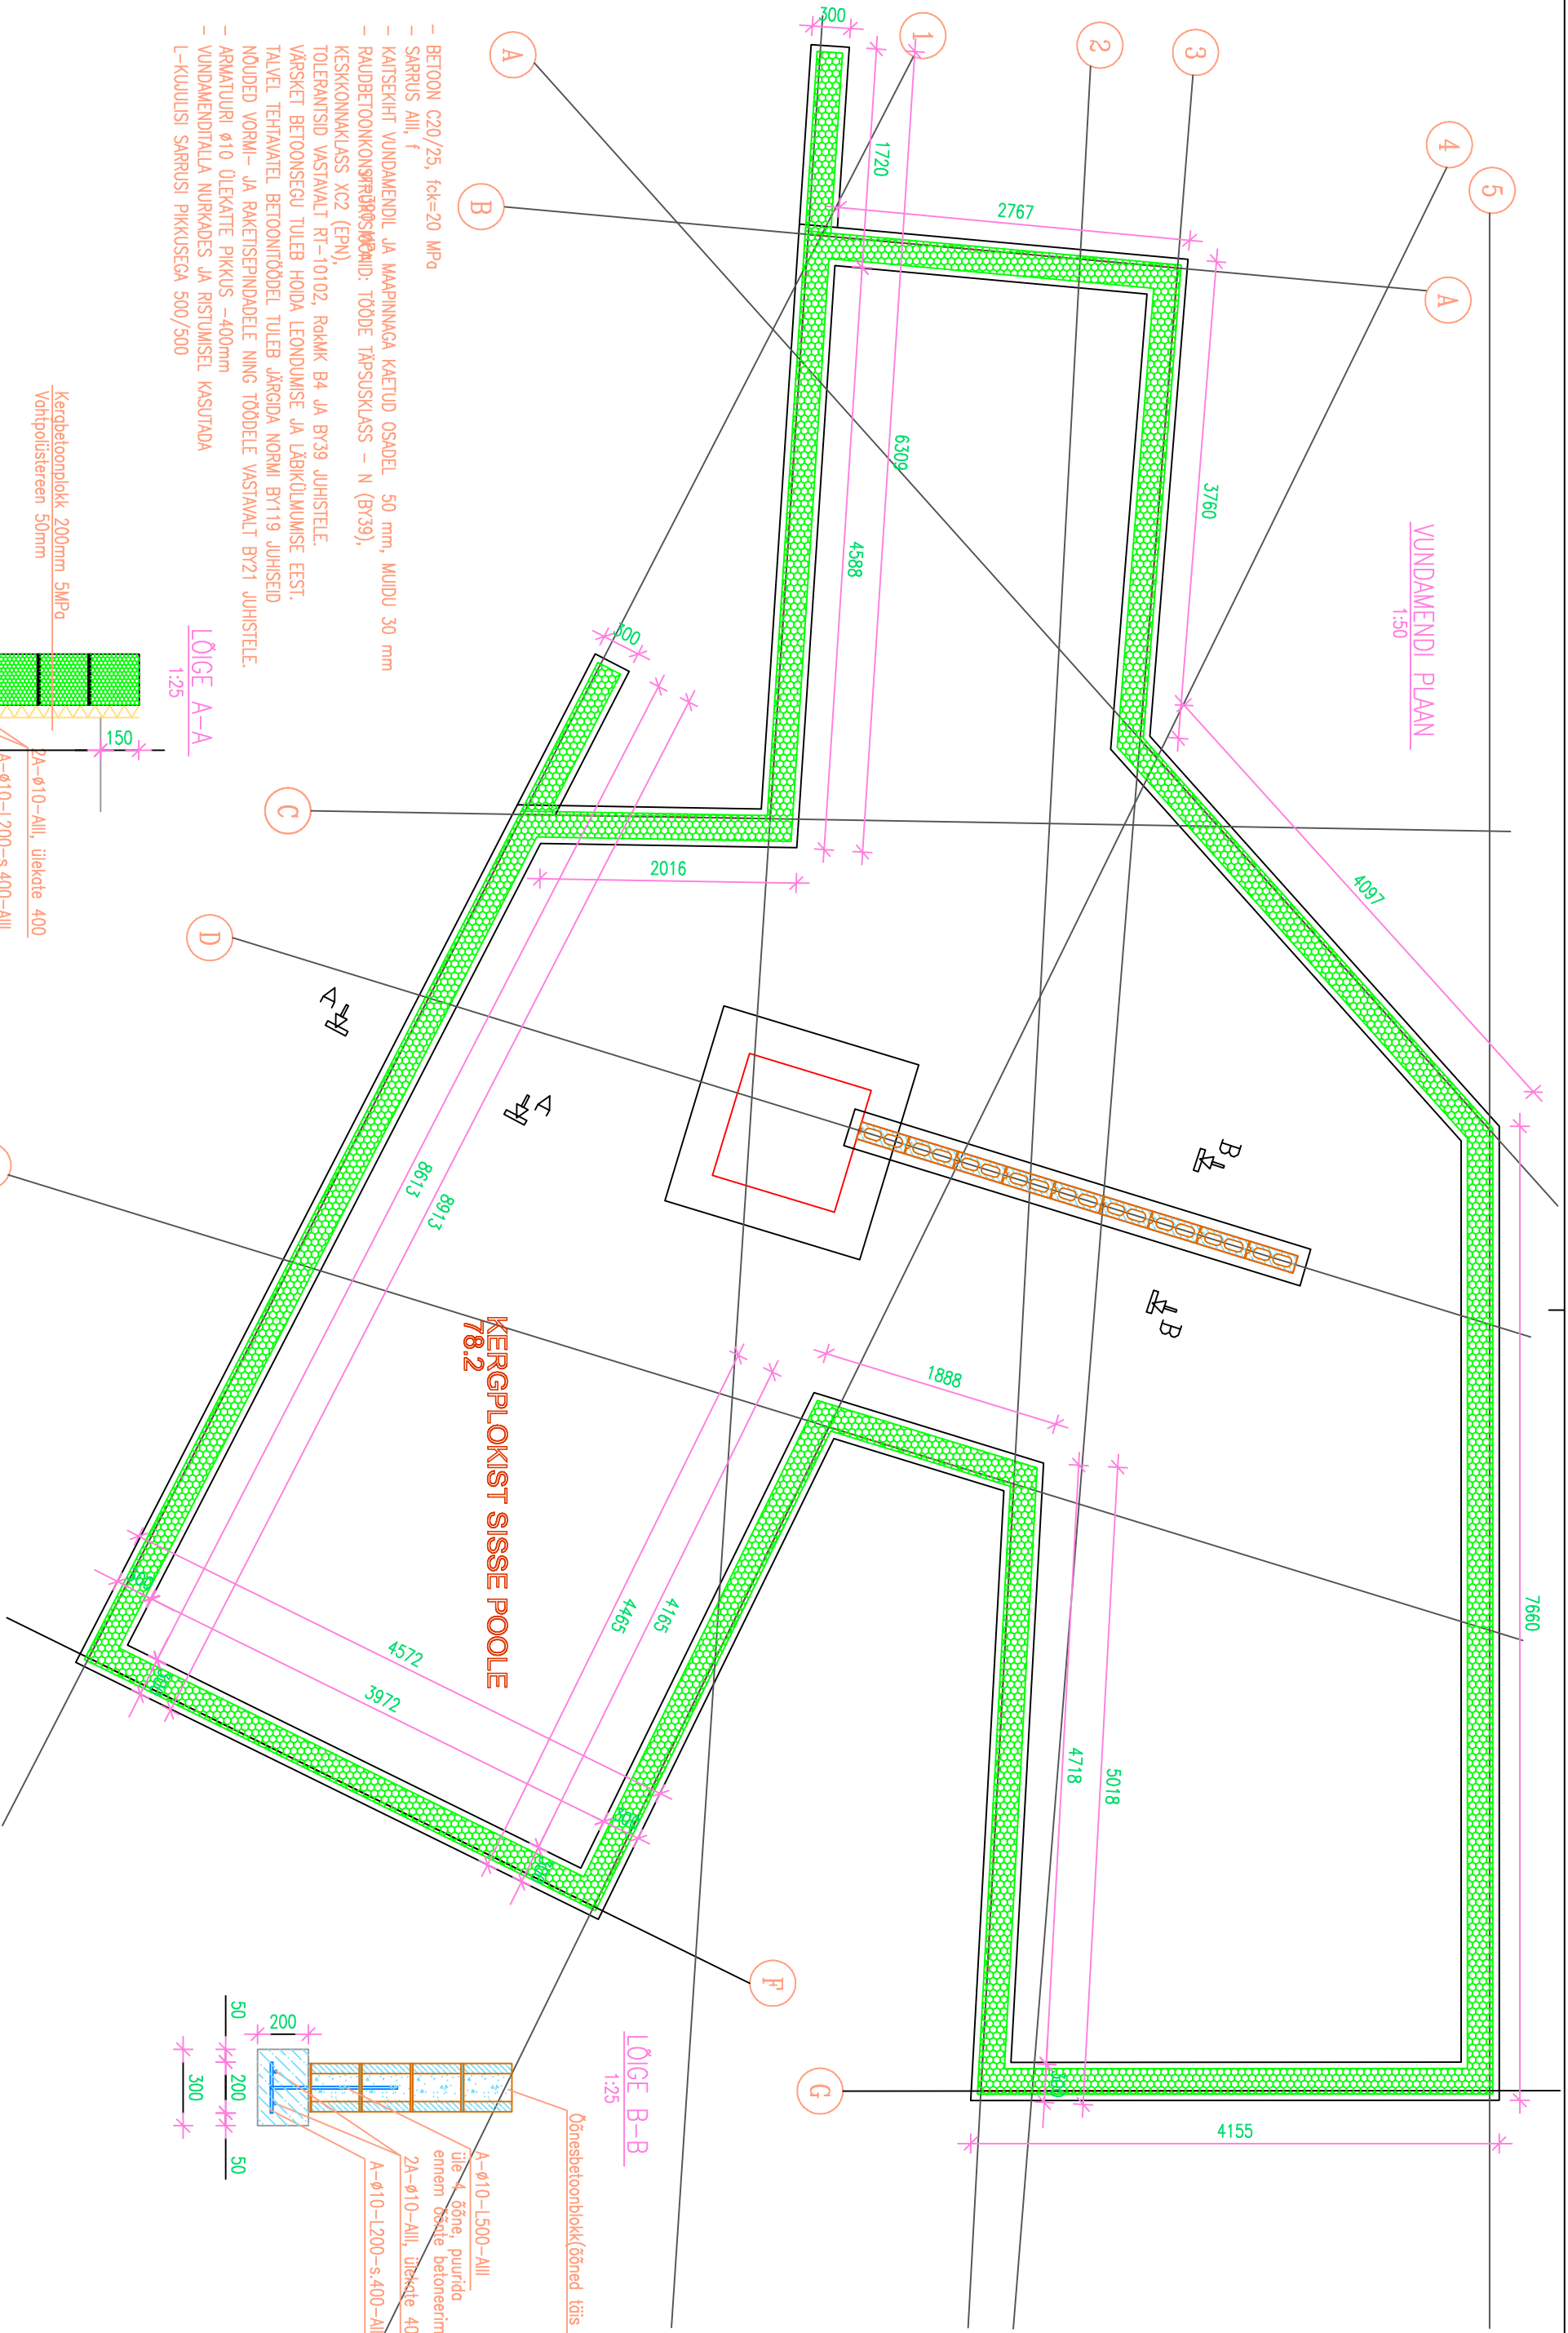

BETOONI MAHT 5.5M3

