


LÕIGE 1-1

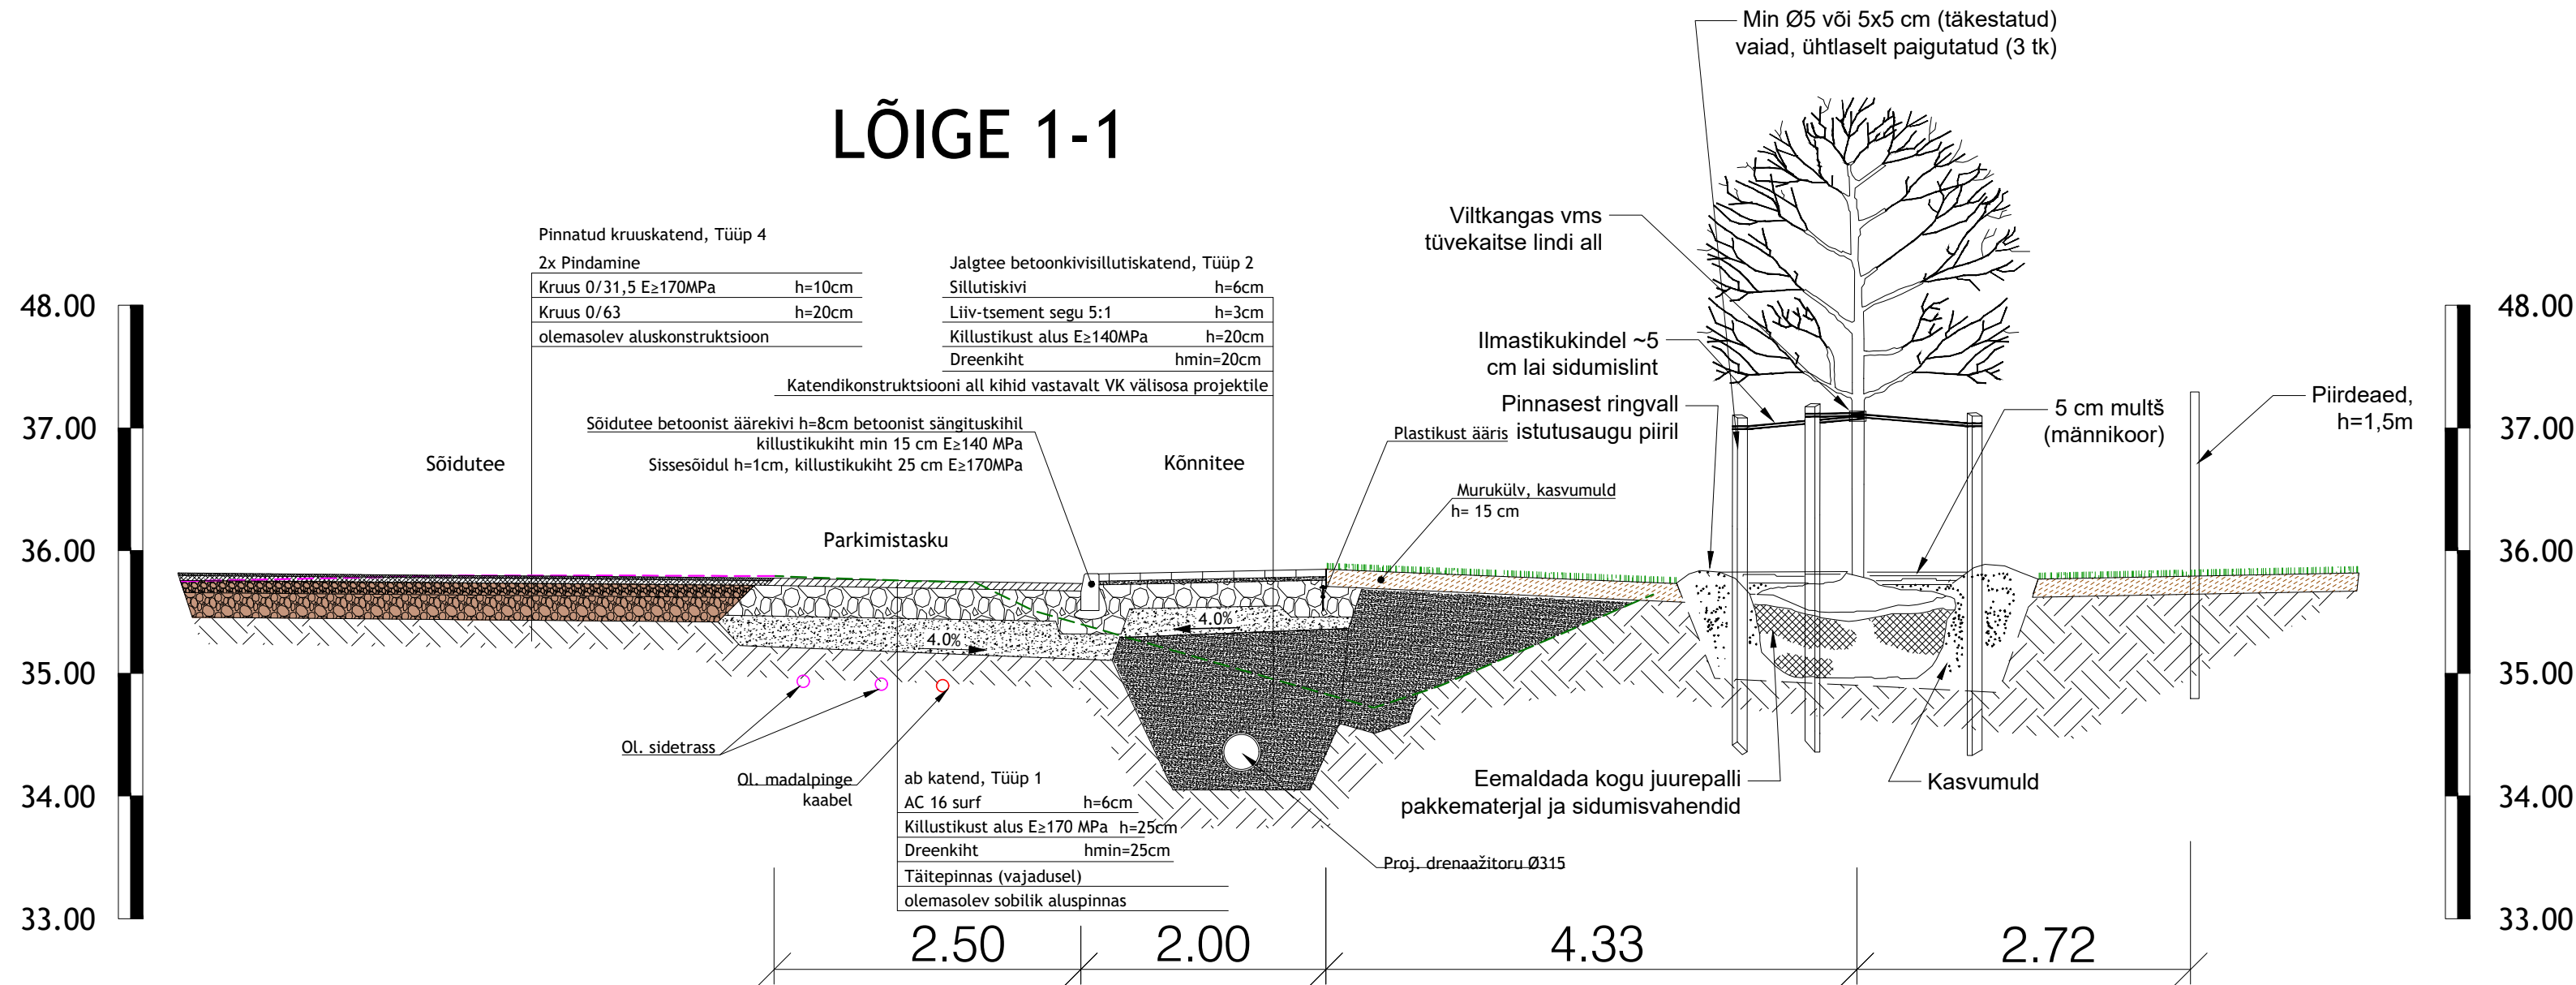

LÕIGE 2-2

