
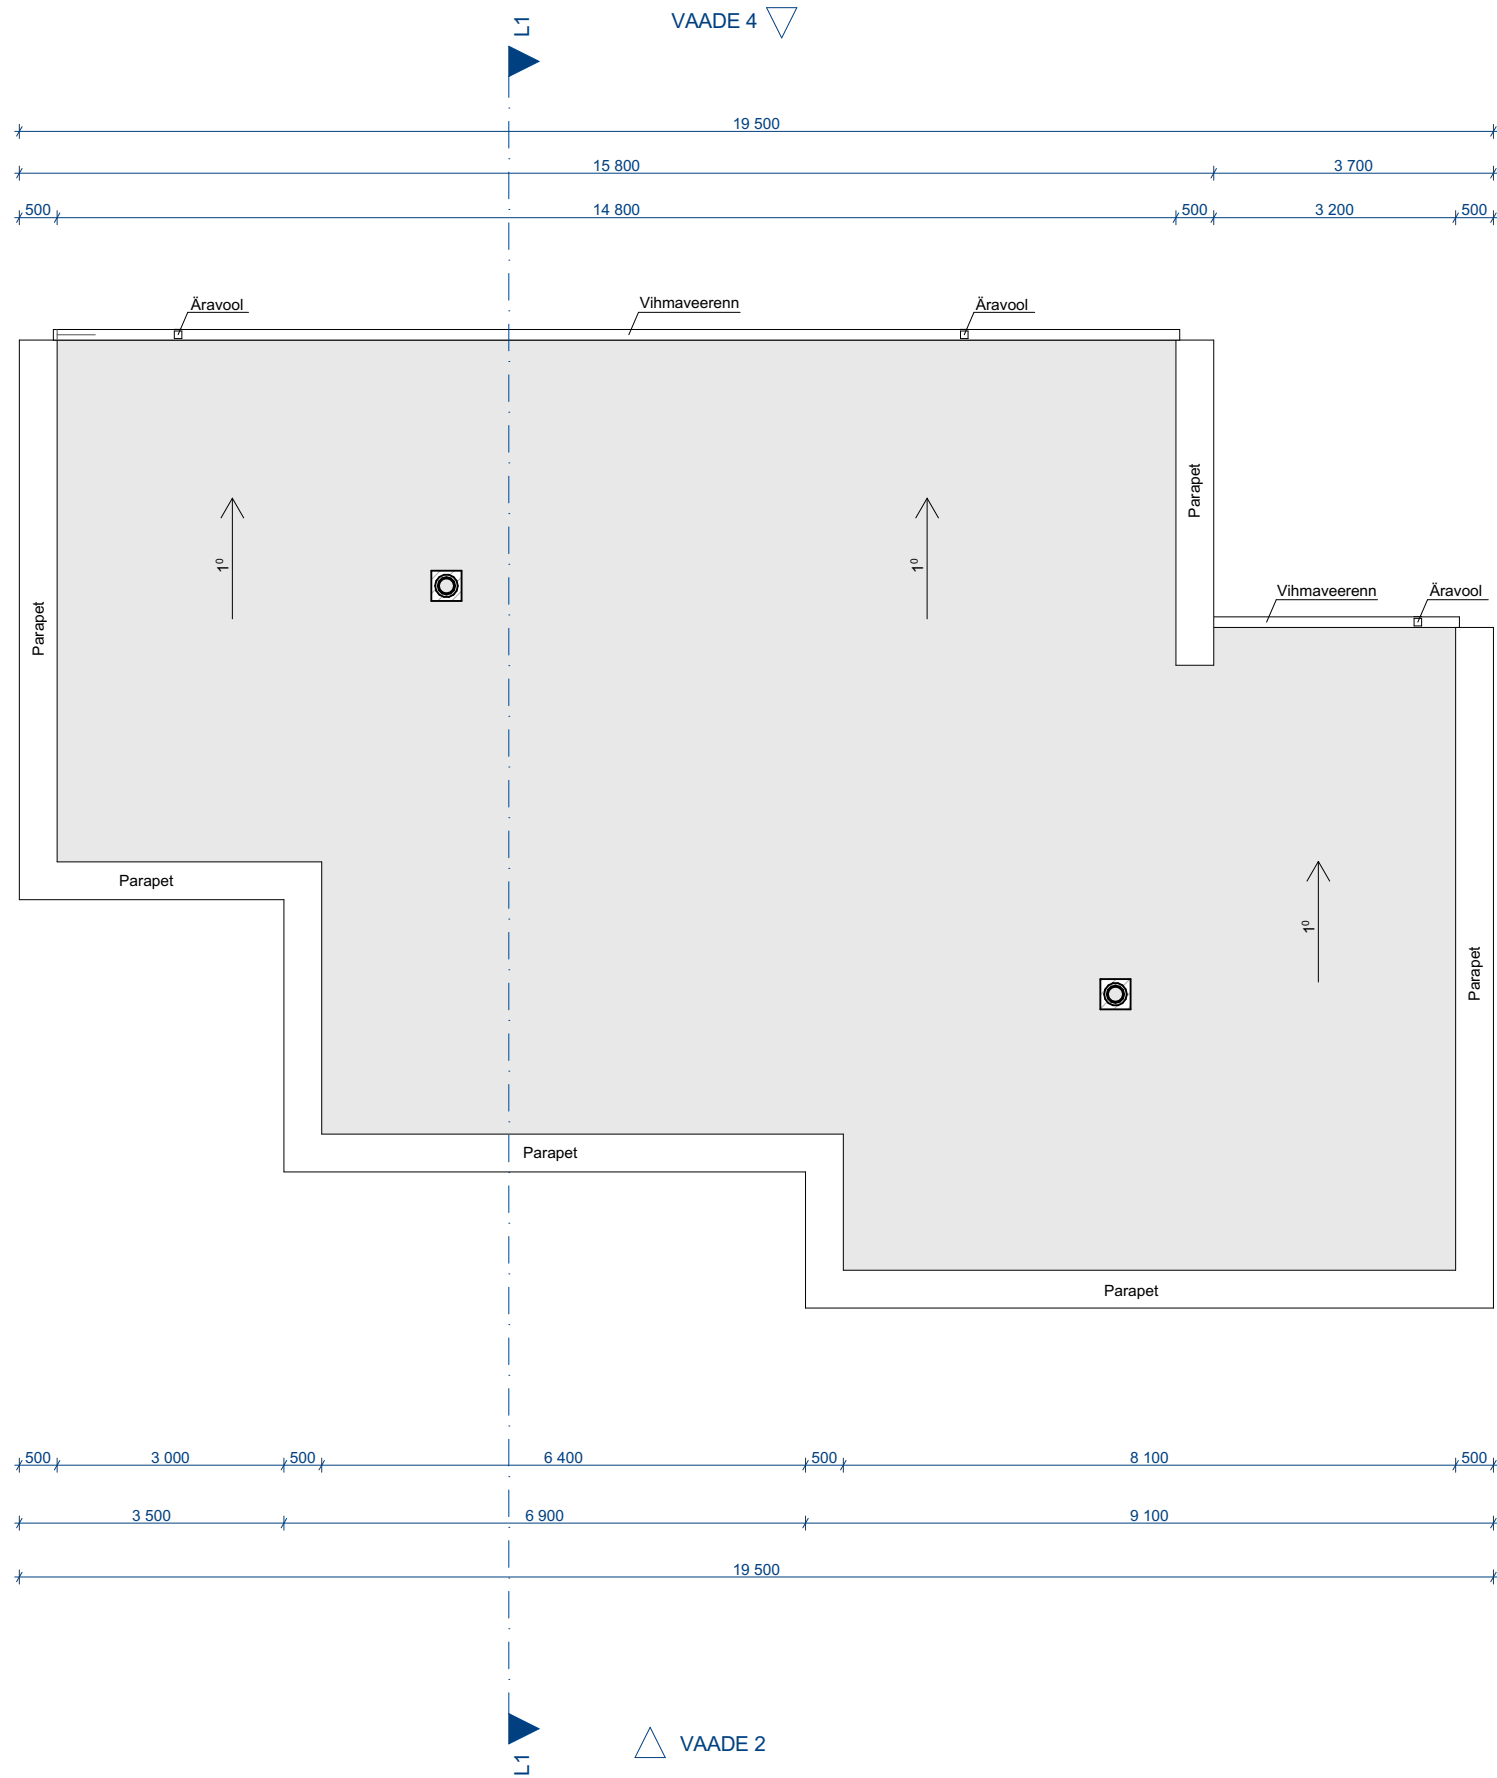


VAADE 1 ▽

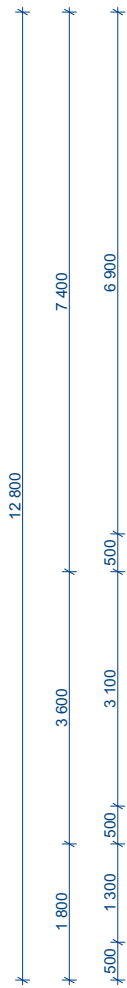

VAADE 3 ▽