




www.autodesk.com/revit

Consultant	Consultant
Address	Address
Address	Address
Phone	Phone
Fax	Fax
e-mail	e-mail

Consultant	Consultant
Address	Address
Address	Address
Phone	Phone
Fax	Fax
e-mail	e-mail

Room Schedule		
Number	Name	Area
1	Köök/ elutuba	26 m ²
2	Magamistu ba	9 m ²
3	Lastetuba	9 m ²
4	Vannituba	4 m ²
Grand total: 4		48 m ²

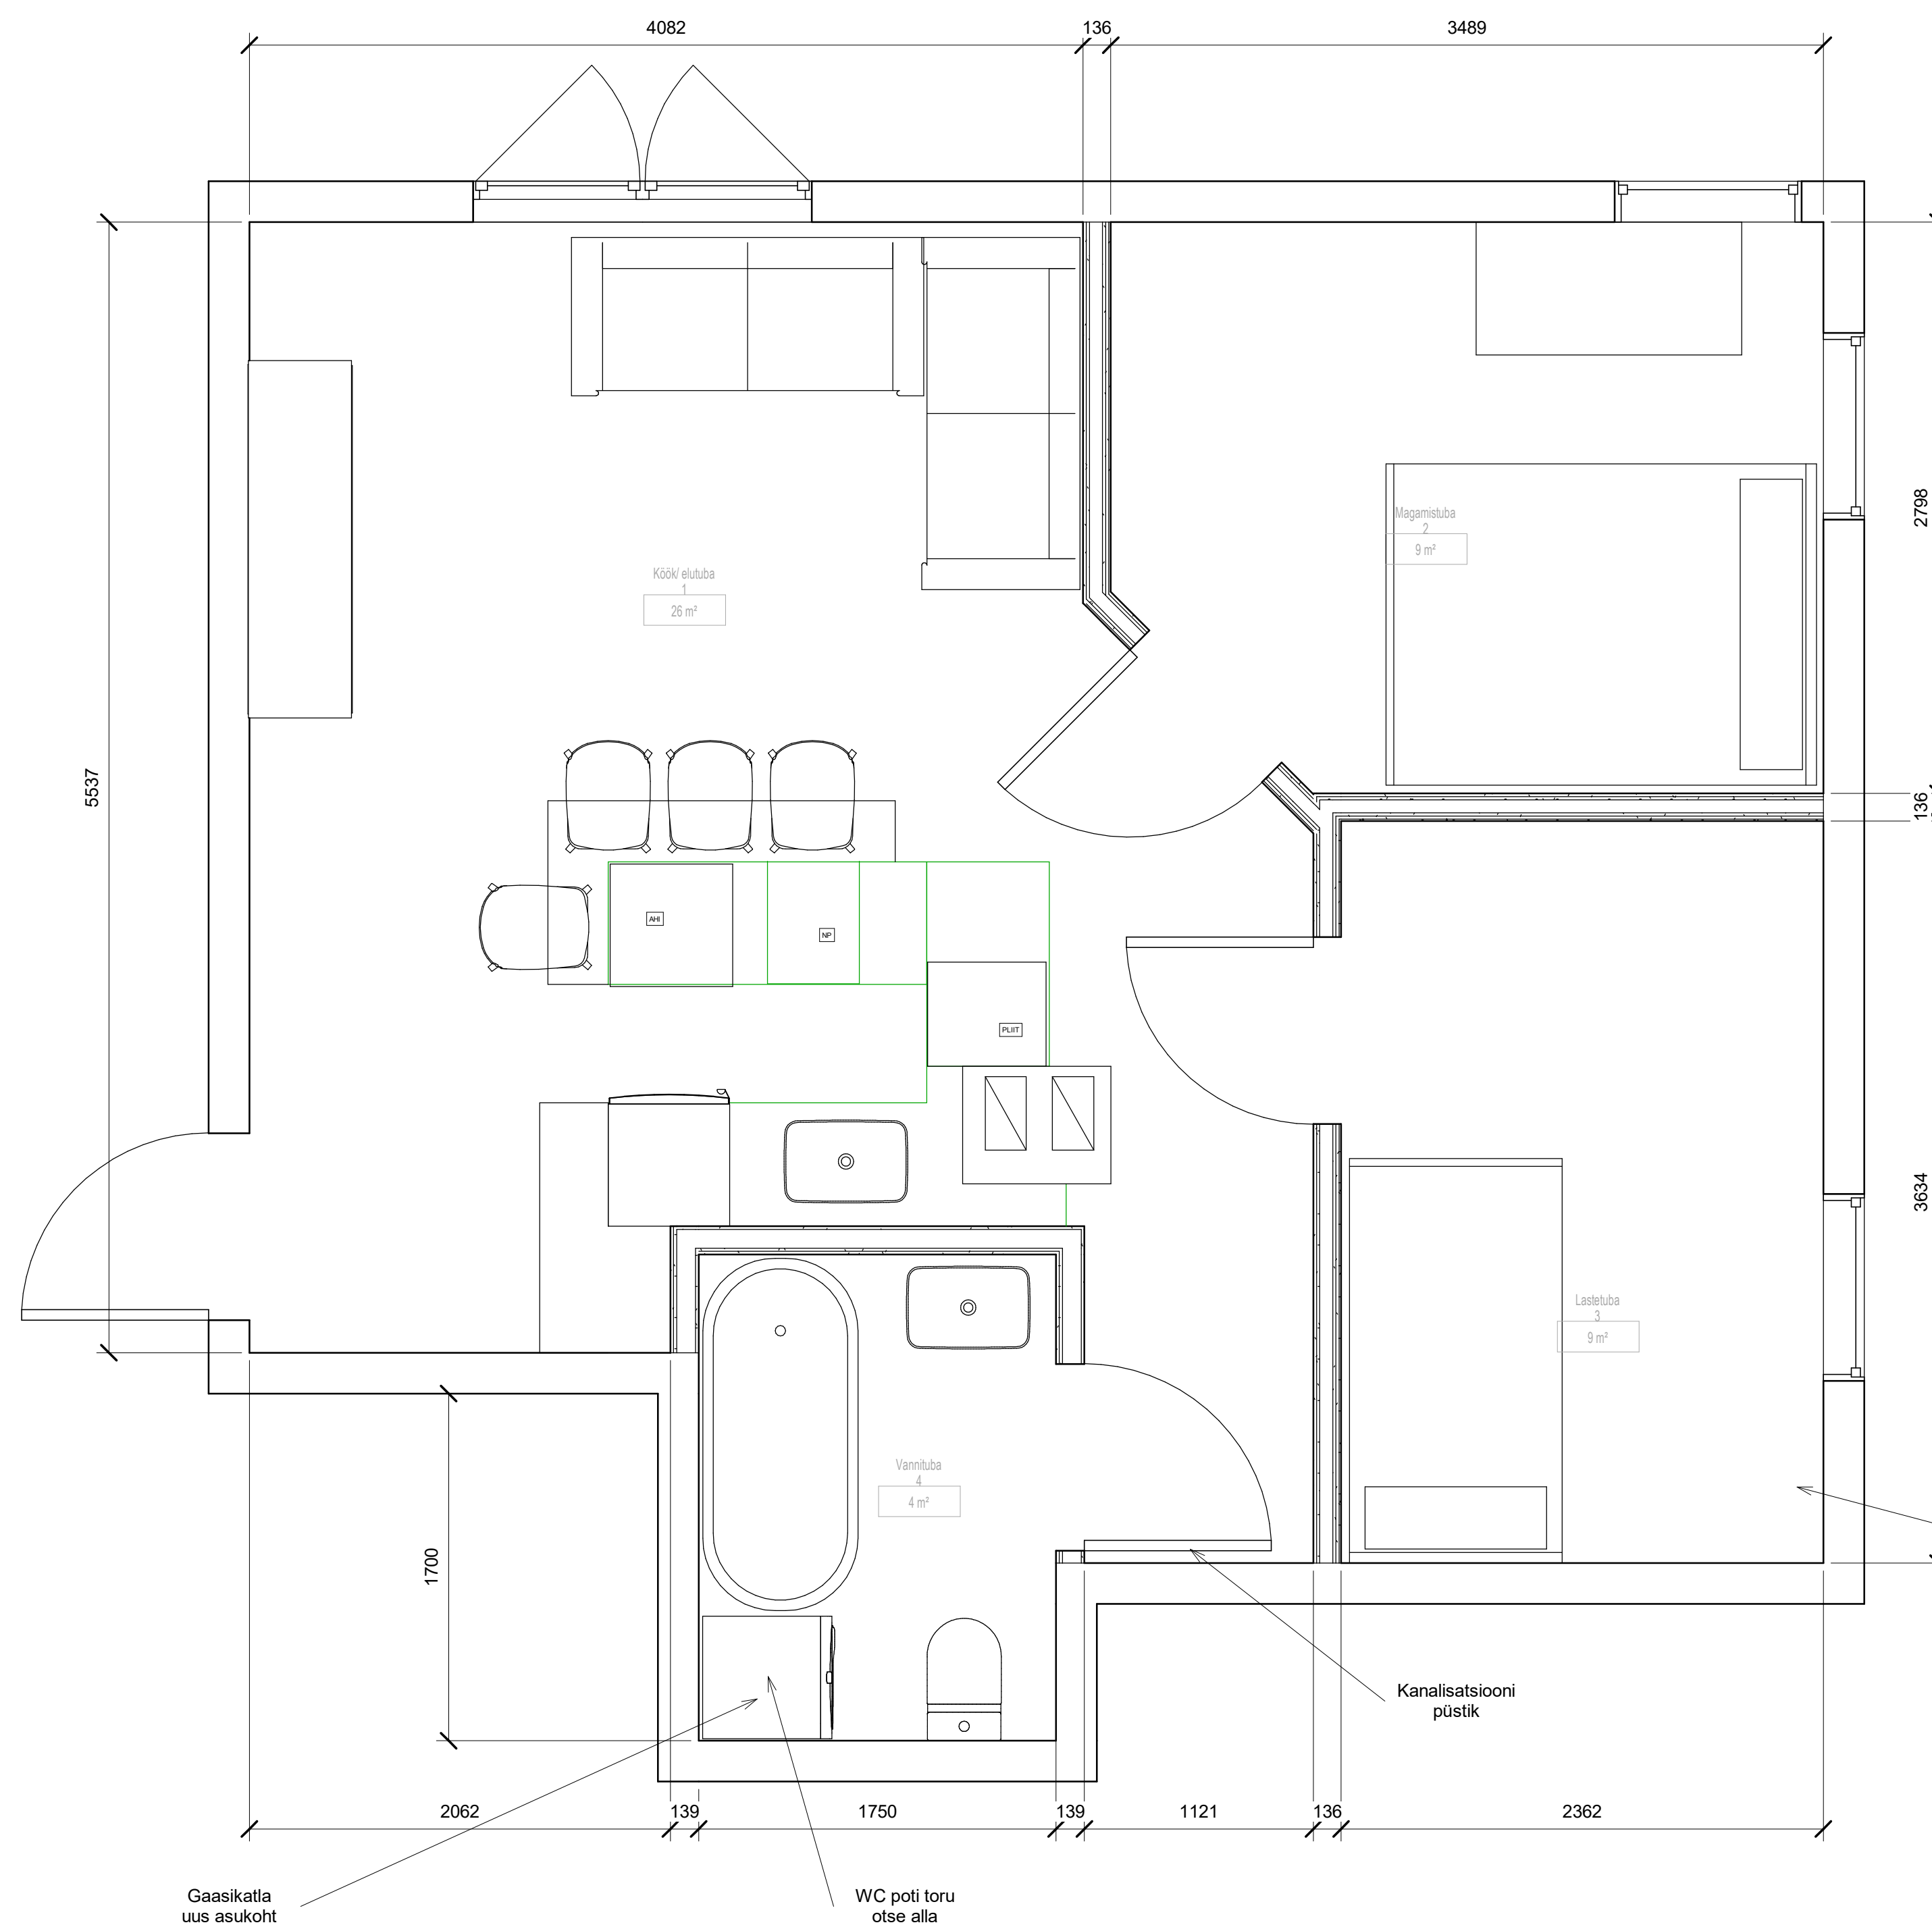

Gaasikatla
praegune
asukoht

[illegible]

Owner

Project Name

Unnamed

Project number	0001
----------------	------

Date	Issue Date
------	------------

Drawn by	Author
----------	--------

Checked by	Checker
------------	---------

A102

Scale	1 : 25
-------	--------