


▽ VAADE B



△ VAADE A

RUUMIDE EKSPLIKATSIOON			
KORRUS	NR	RUUMI NIMI	PINDALA
1.	1	Kuur	19,7
1.	2	Tehnoruum	6,0
1.	3	Tuulekoda	7,9
1.	4	Esik	11,4
1.	5	Köök	14,0
1.	6	Elutuba	31,2
1.	7	WC	2,0
1.	8	Pesuruum	11,0
1.	9	Saun	3,7
2.	10	Trepihall	13,2
2.	11	Tuba	14,0
2.	12	Tuba1	16,3
2.	13	Vannituba 2	6,5
2.	14	Tuba2	20,2
2.	15	Tuba3	17,0
			194,1 m²

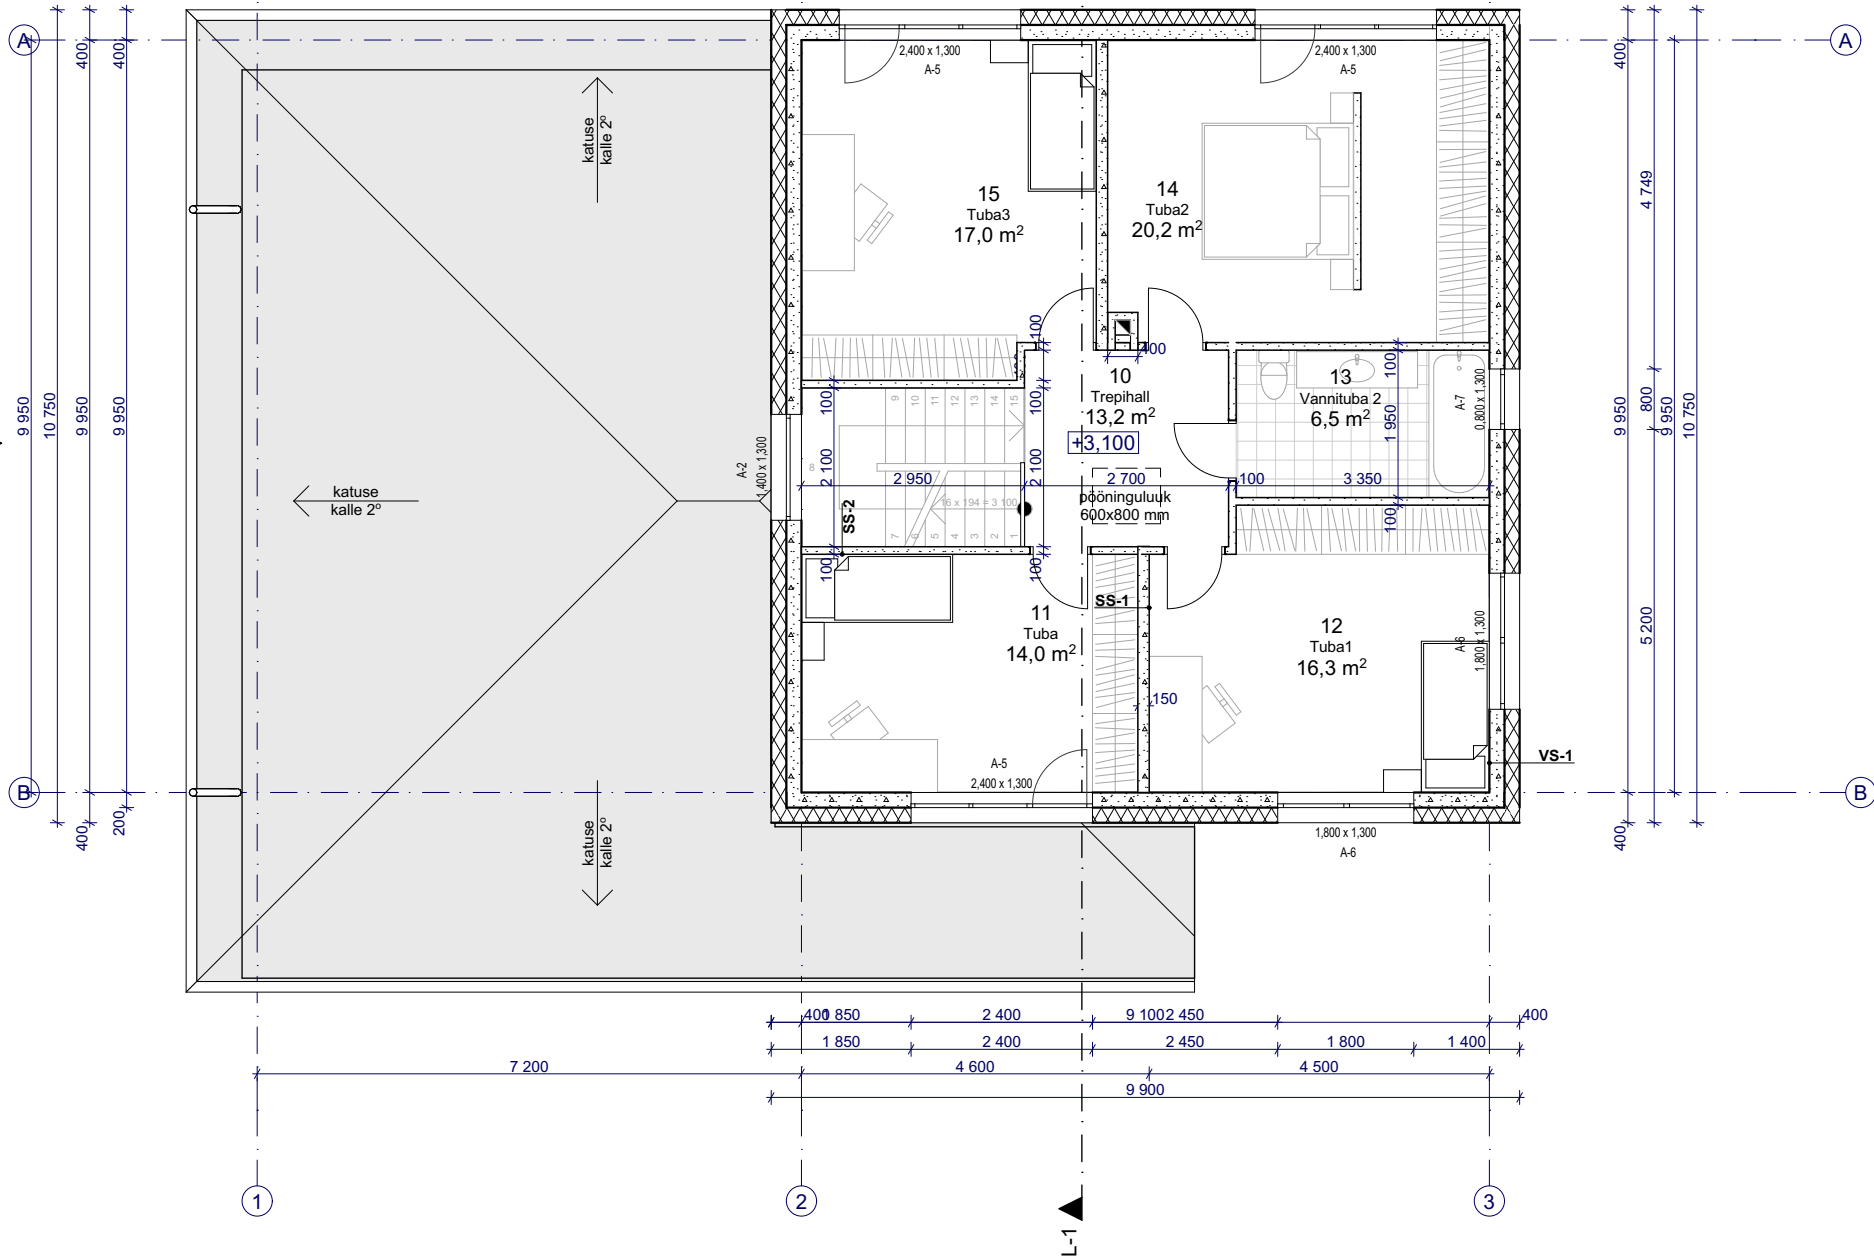