


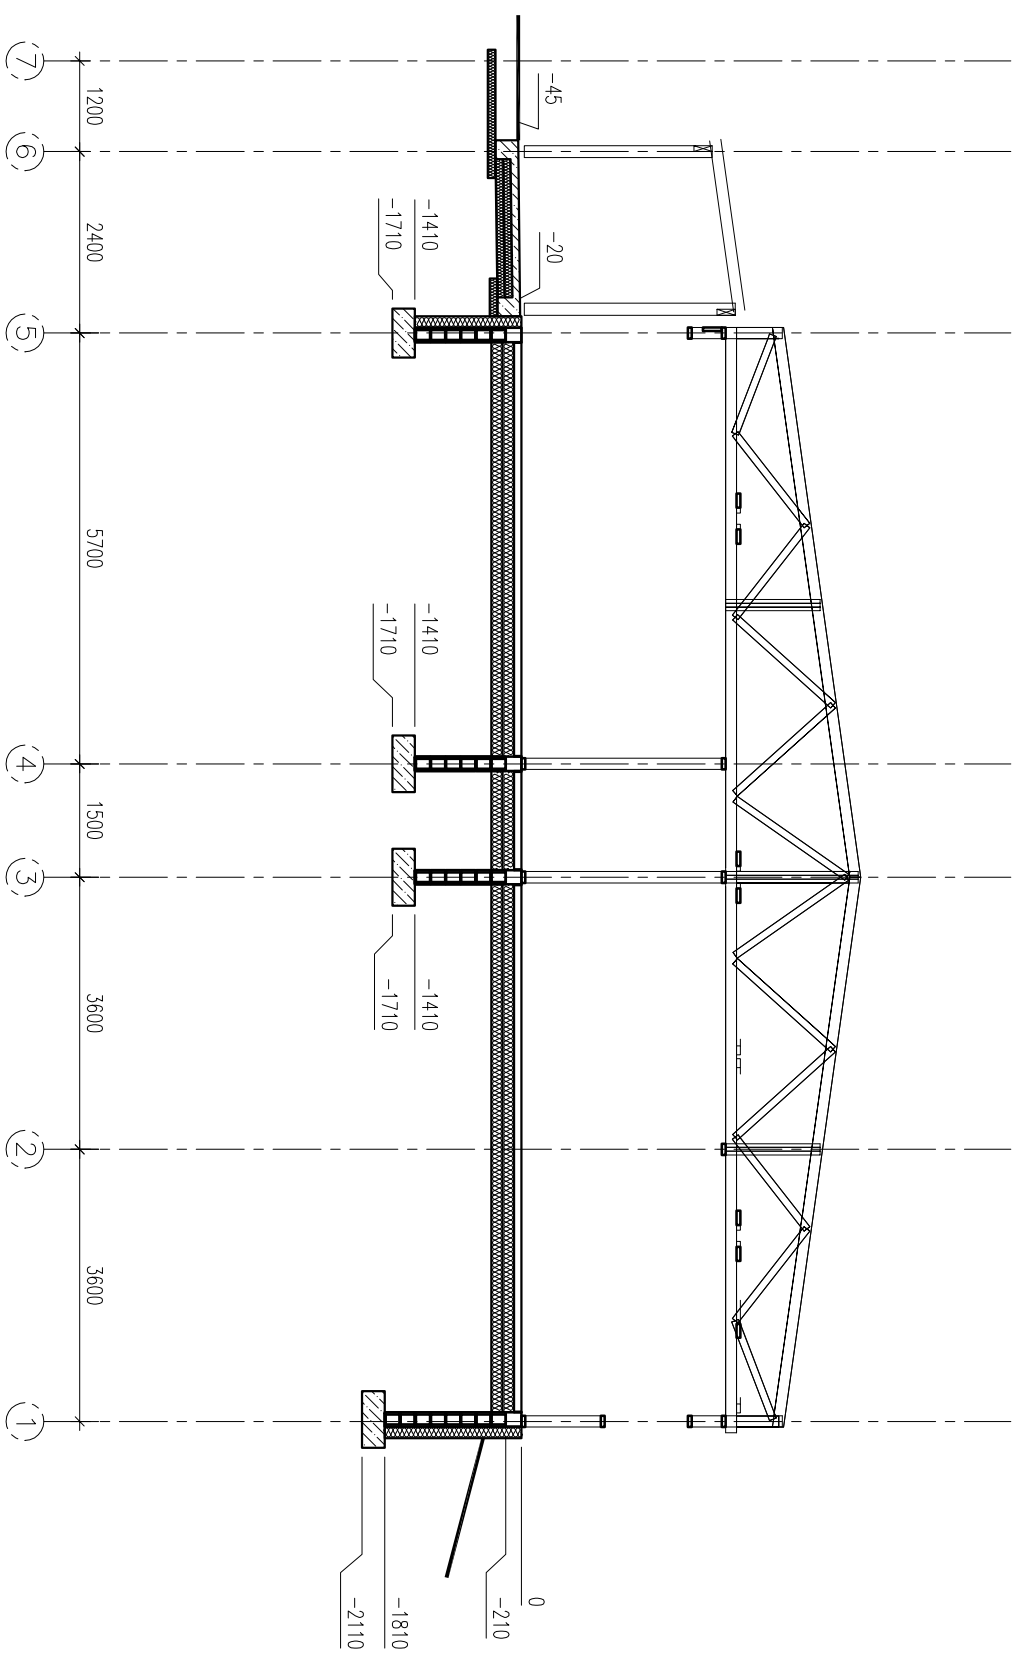

- BETONKIVI SEIN, MÕRT M20, TÄLLEKS BETON C30/37
- MONOLITNE RAUDBETON, BETON C30/37