


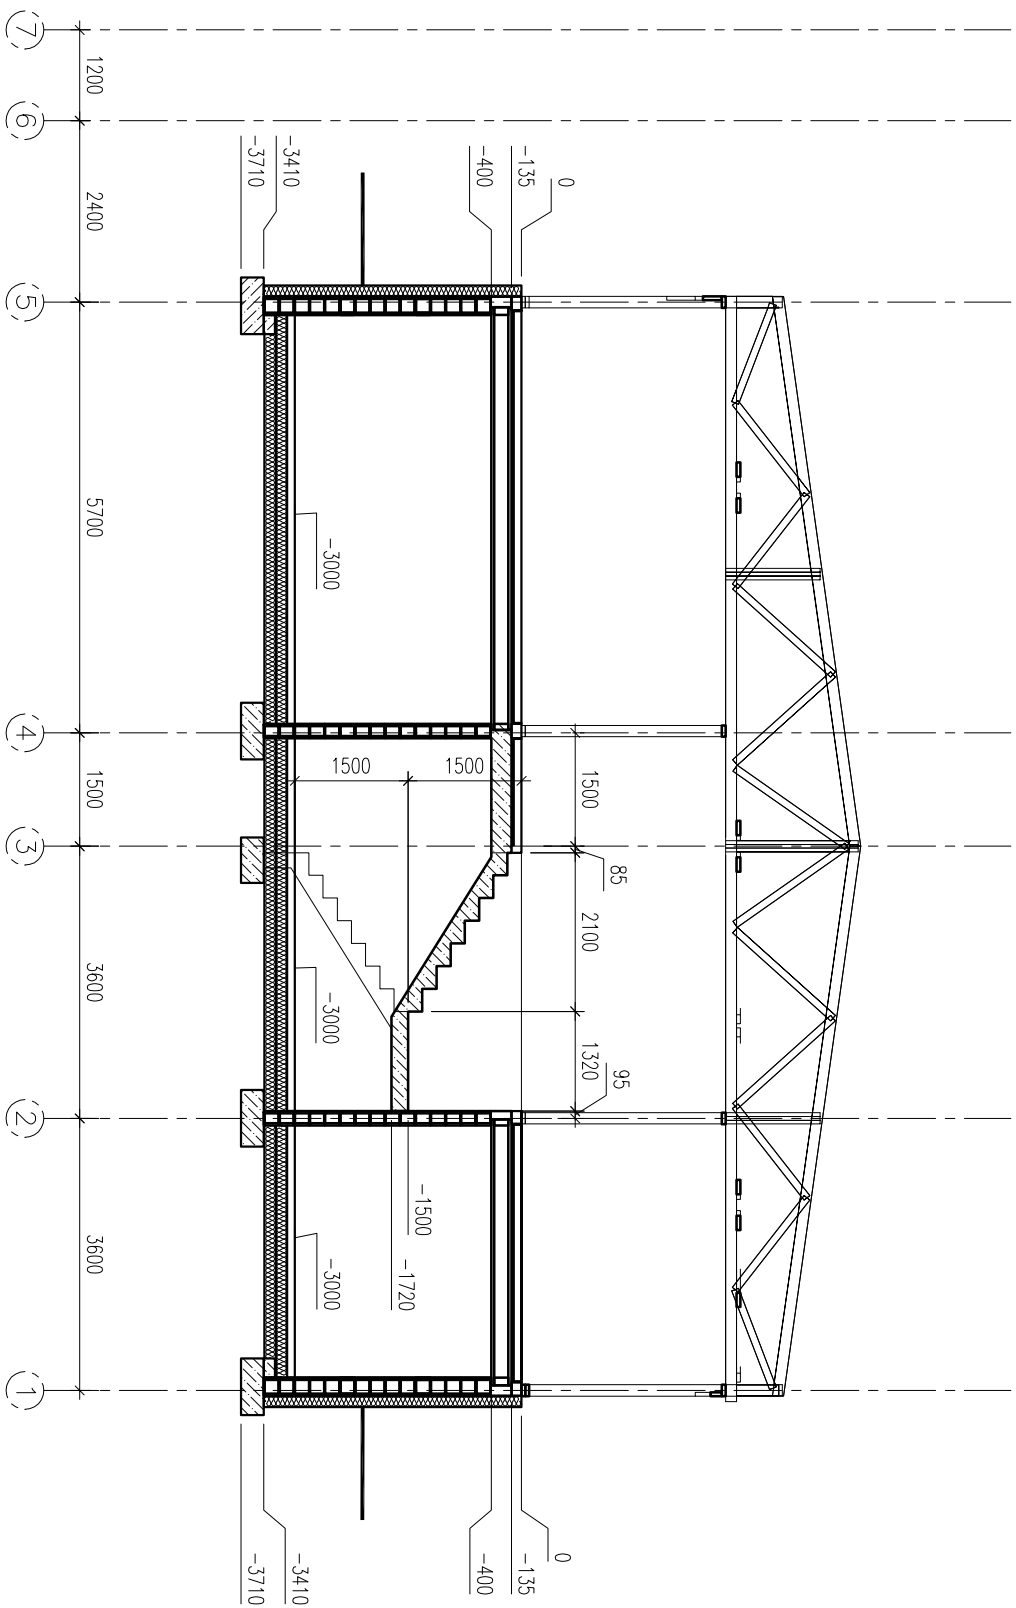

- BETONKIVI SEIN, MÖRT M20, TÄTEKSI BETON C30/37
- MONOLIITNE RAUDBETON, BETON C30/37