


LAOTUS TELJEL F

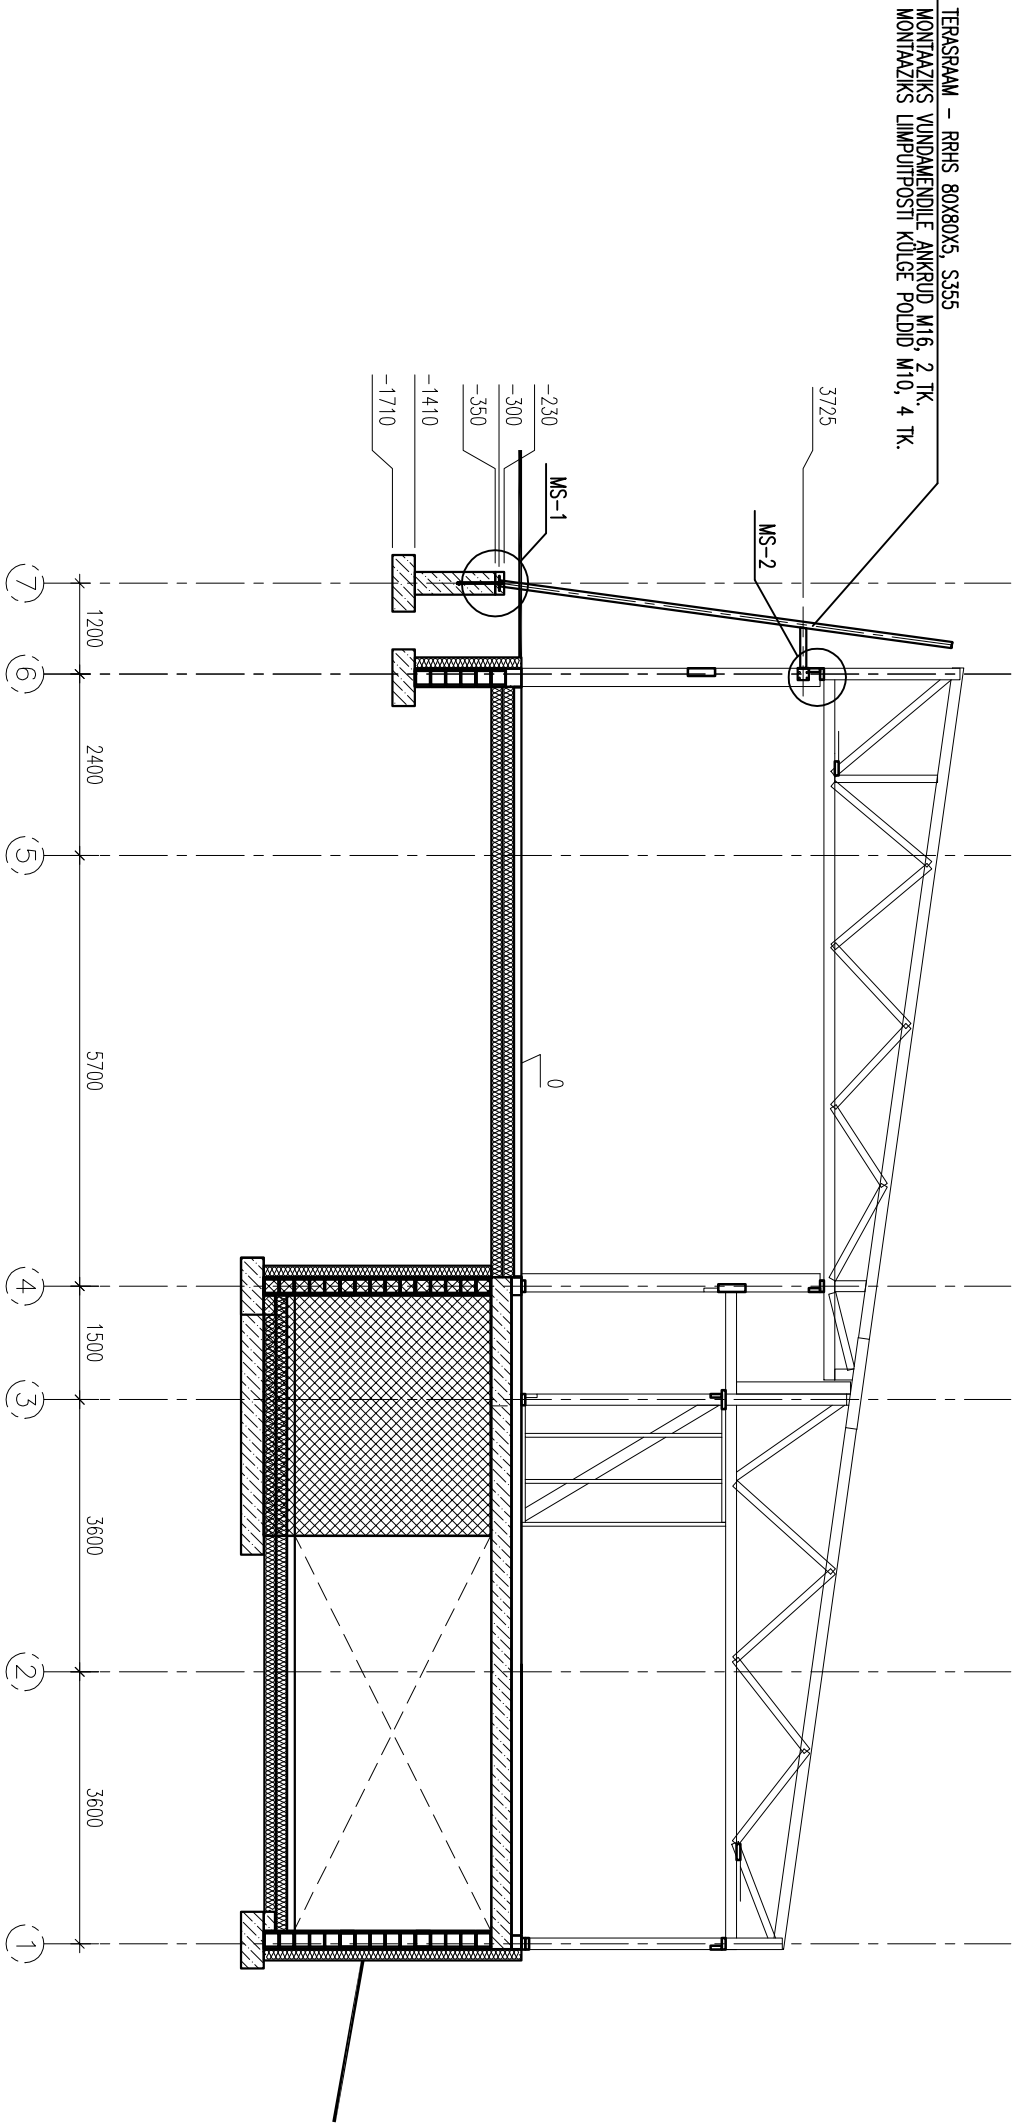

- BETONKMI SEN, MÖRT M20, TÁTEKS BETON C30/37
- MONOLITNE RAUBETON, BETON C30/37