


LAOTUS TELJEL J

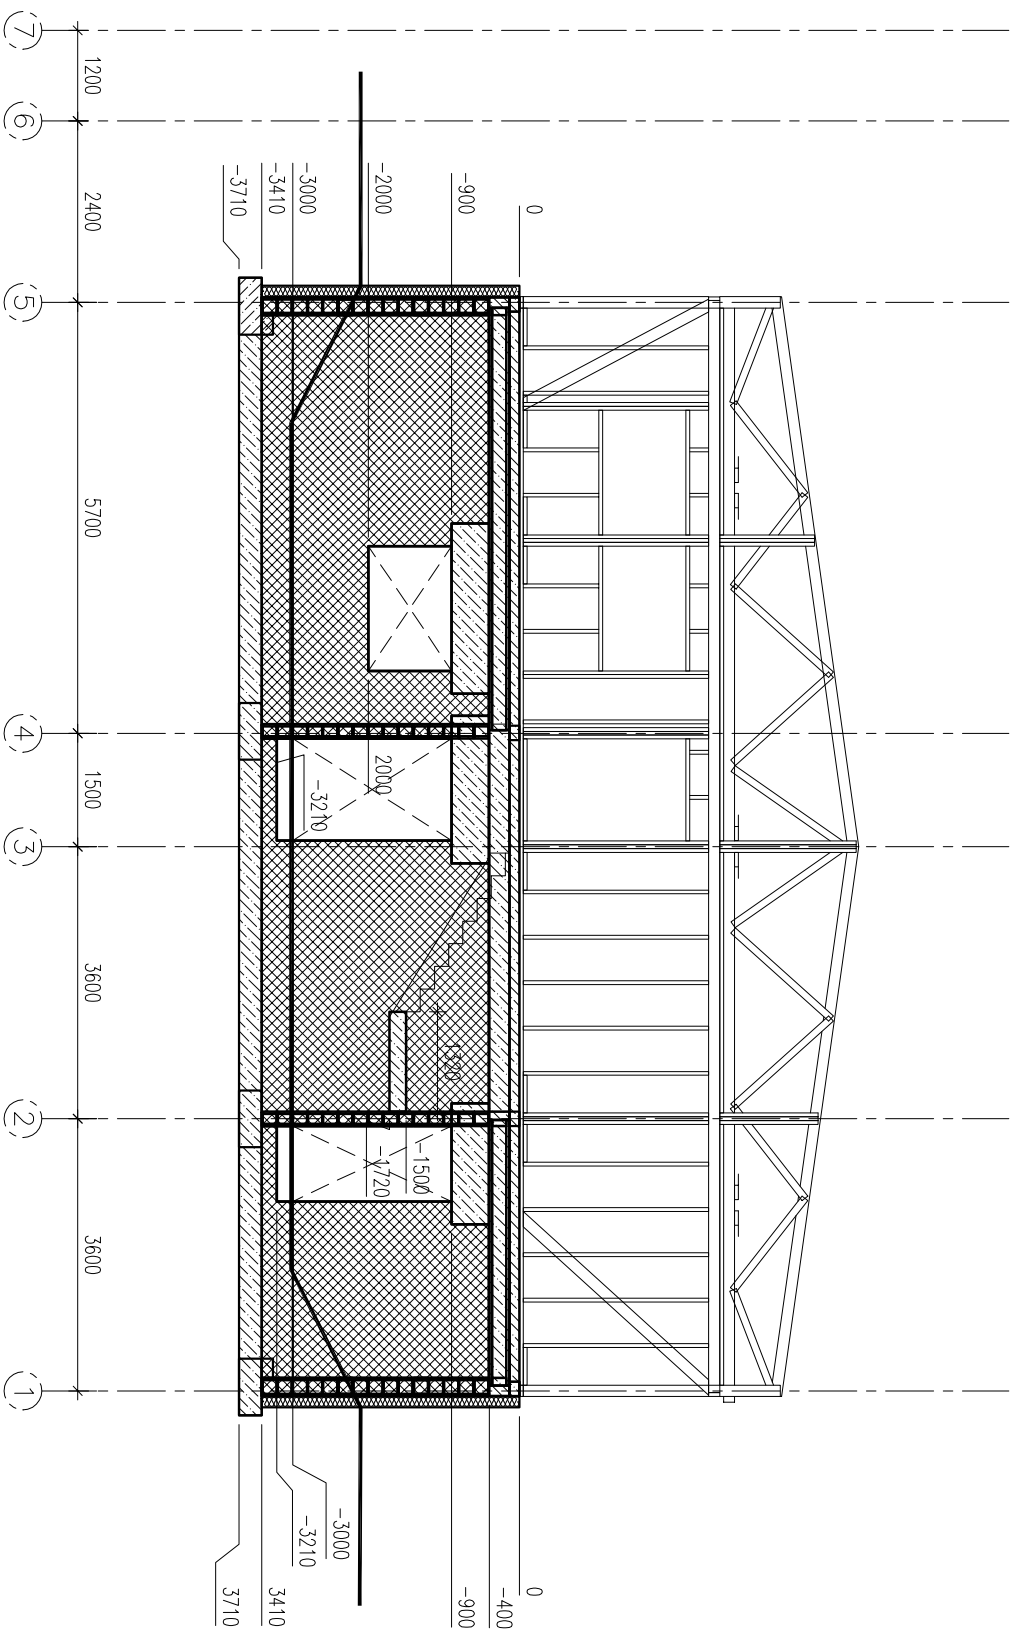

- BETONKIVI SEIN, MORT M20, TÄTEKS BETON C30/37
- MONOLIITNE RAUDBETON, BETON C30/37