


LAOTUS TELJEL 5

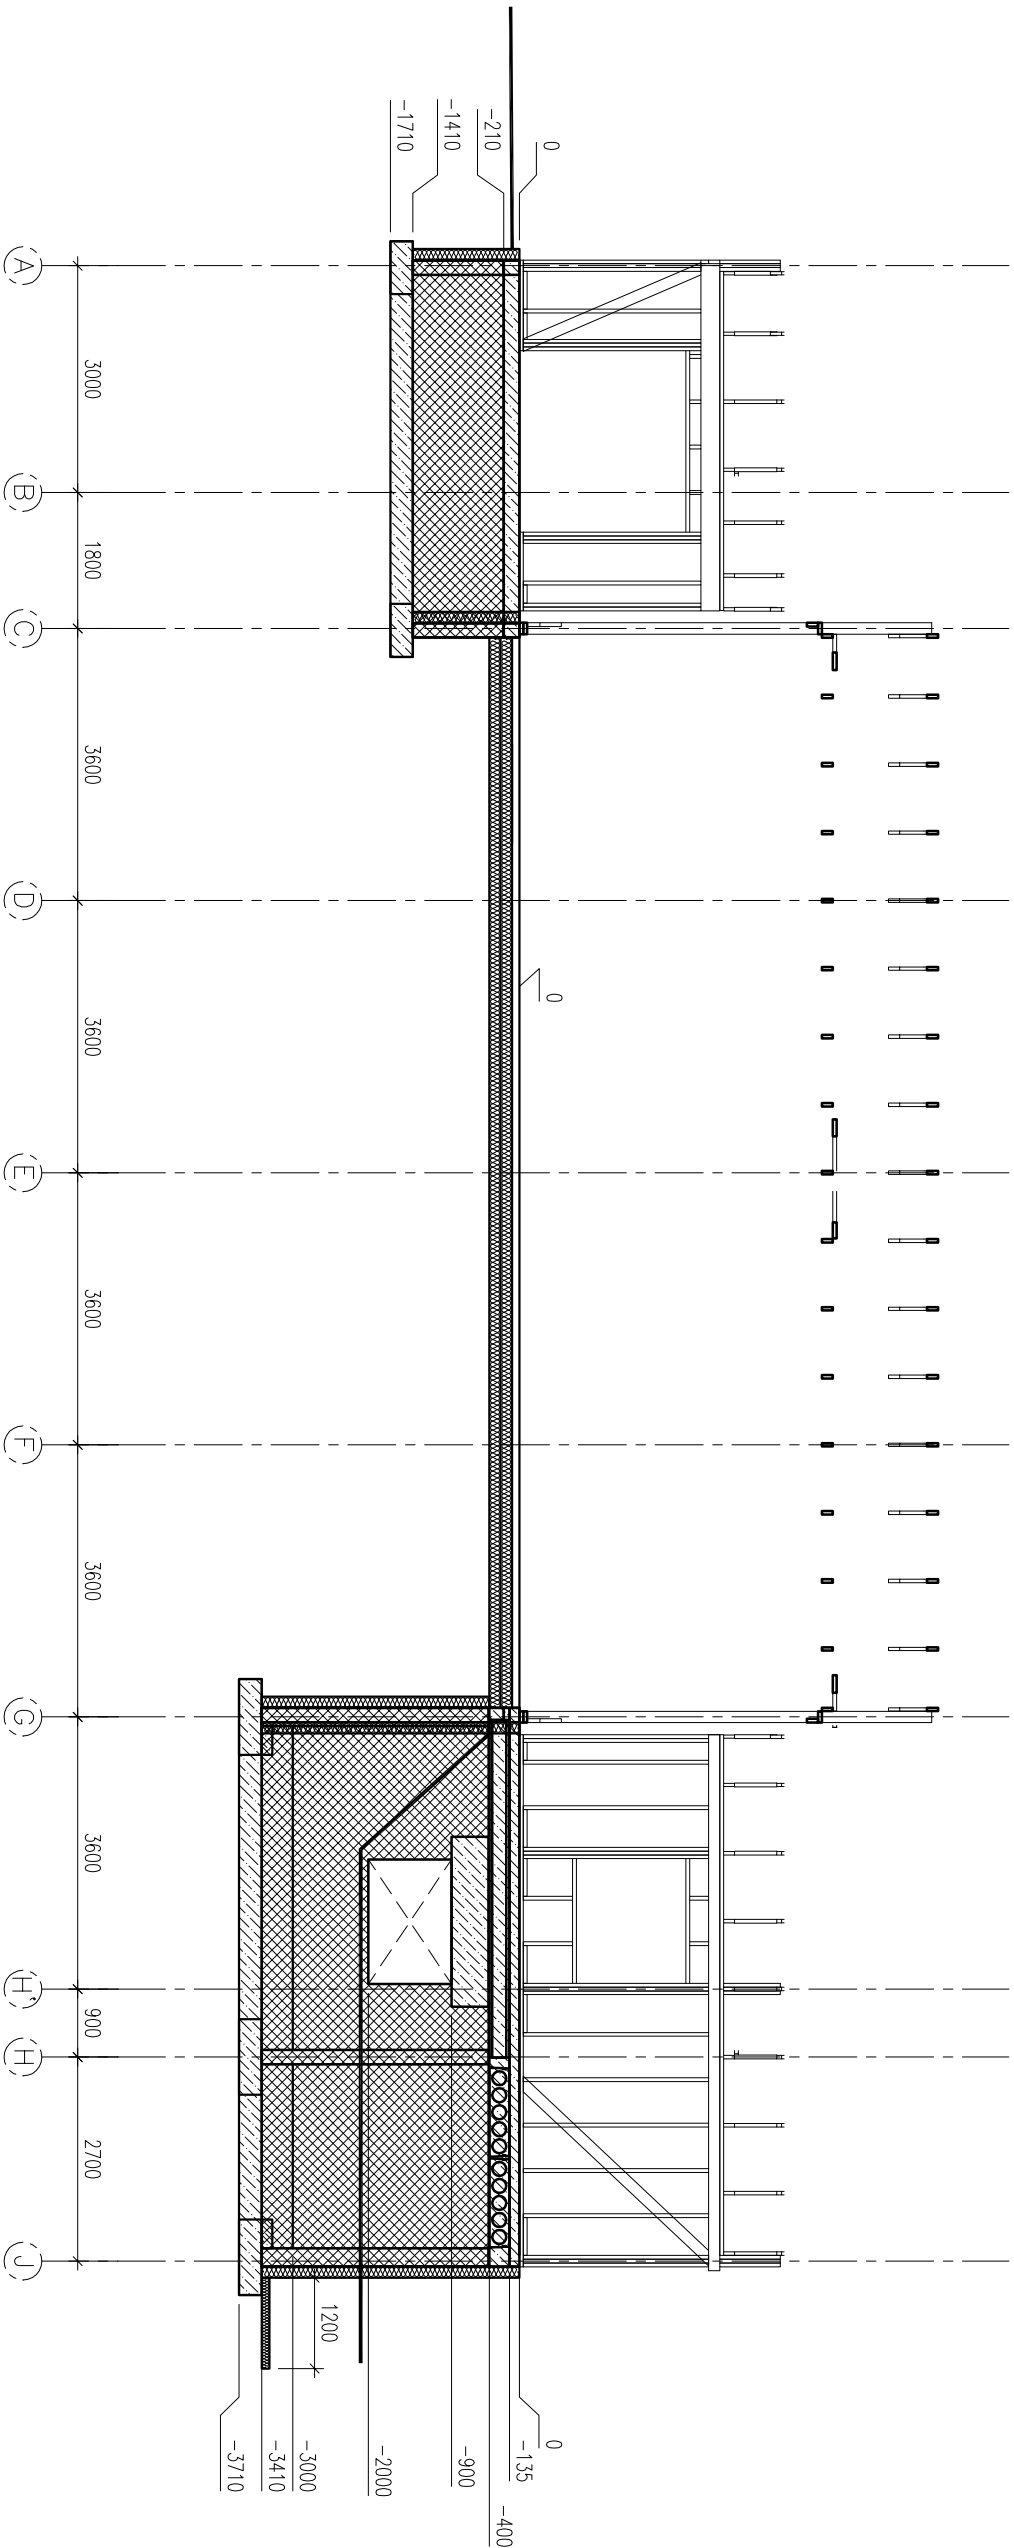

- BETONKIVI SEIN, MÕRT M20, TÄTEKS BETON C30/37
- MONOLIITNE RAUBETON, BETON C30/37