


LAOTUS TELJEL 6

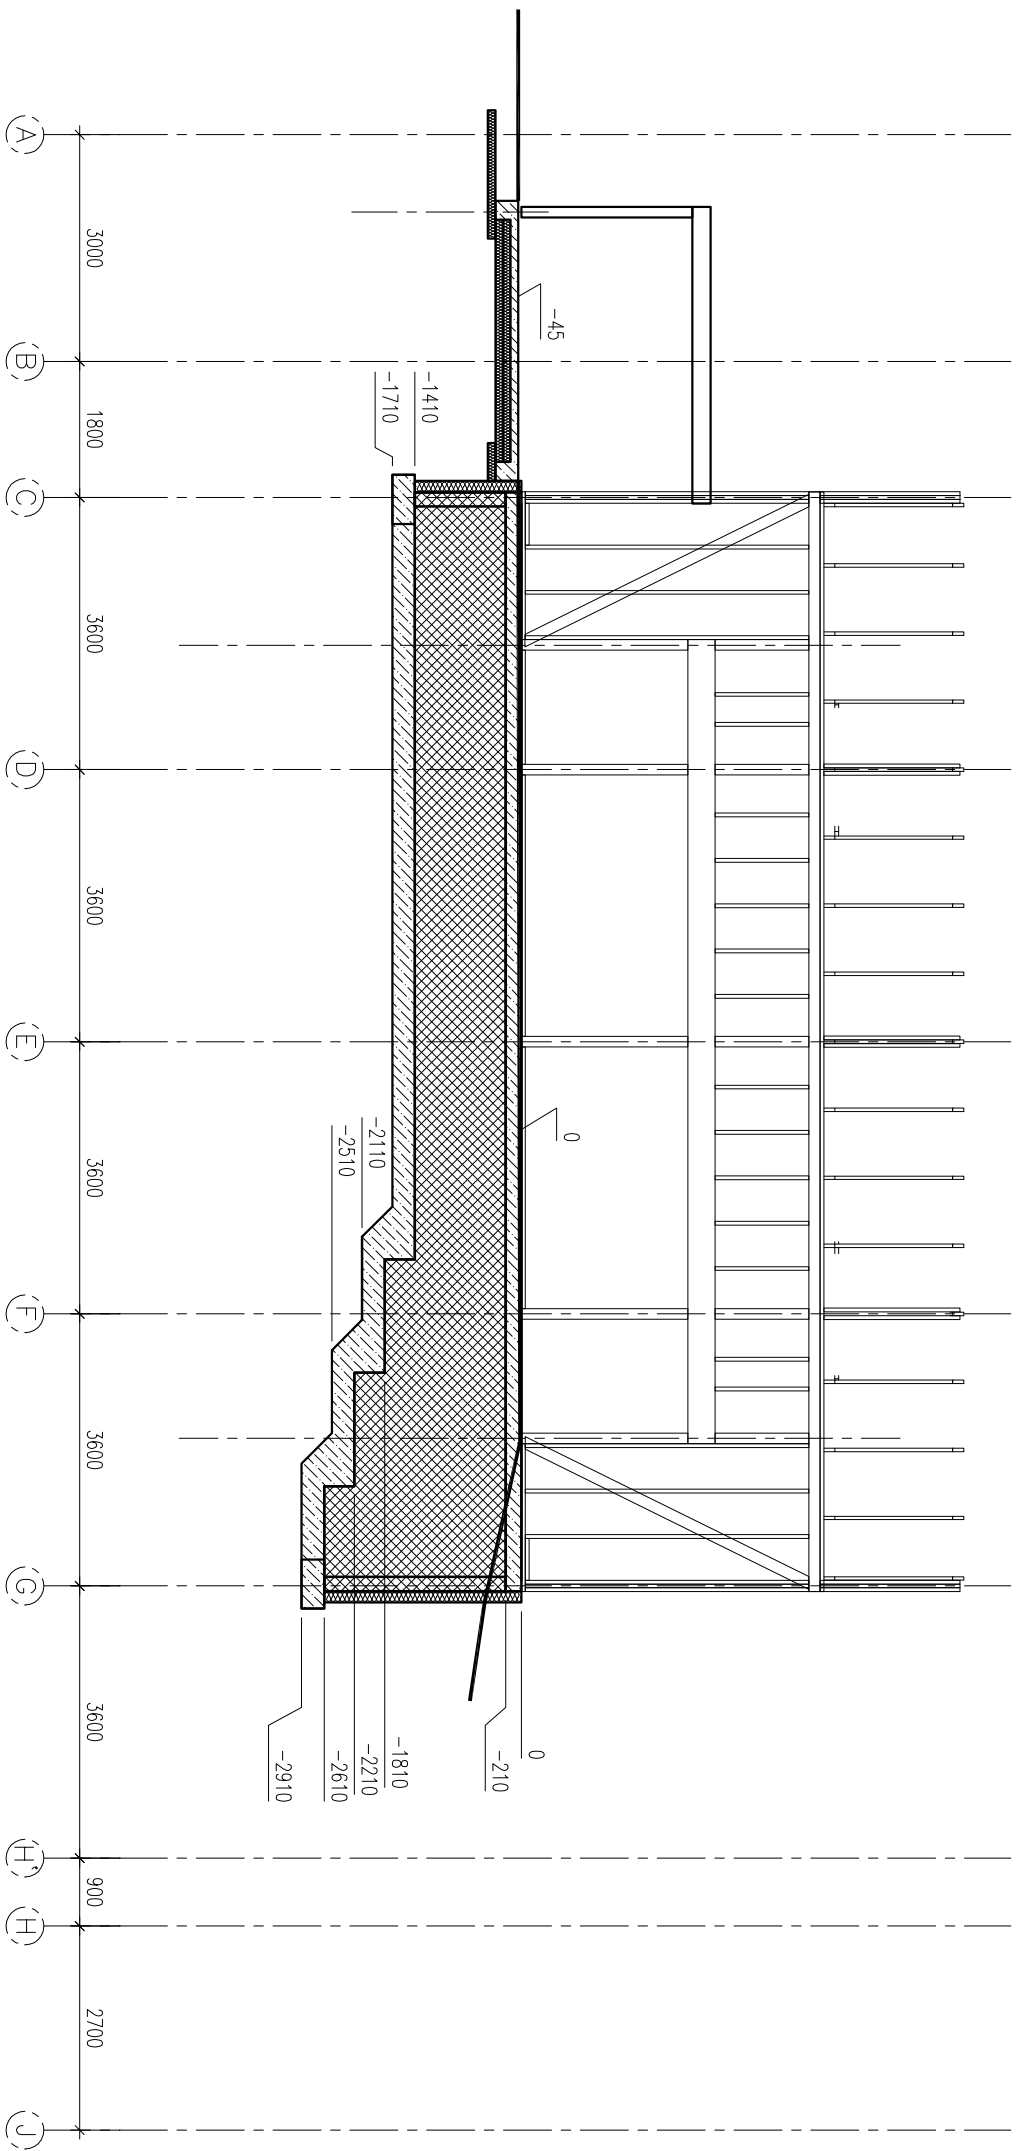

- BETONKMI SEN, MORT M20, TATEKS BETON C30/37
- MONOLITNE RAUBETON, BETON C30/37