


LÕIGE A-A M 1:50

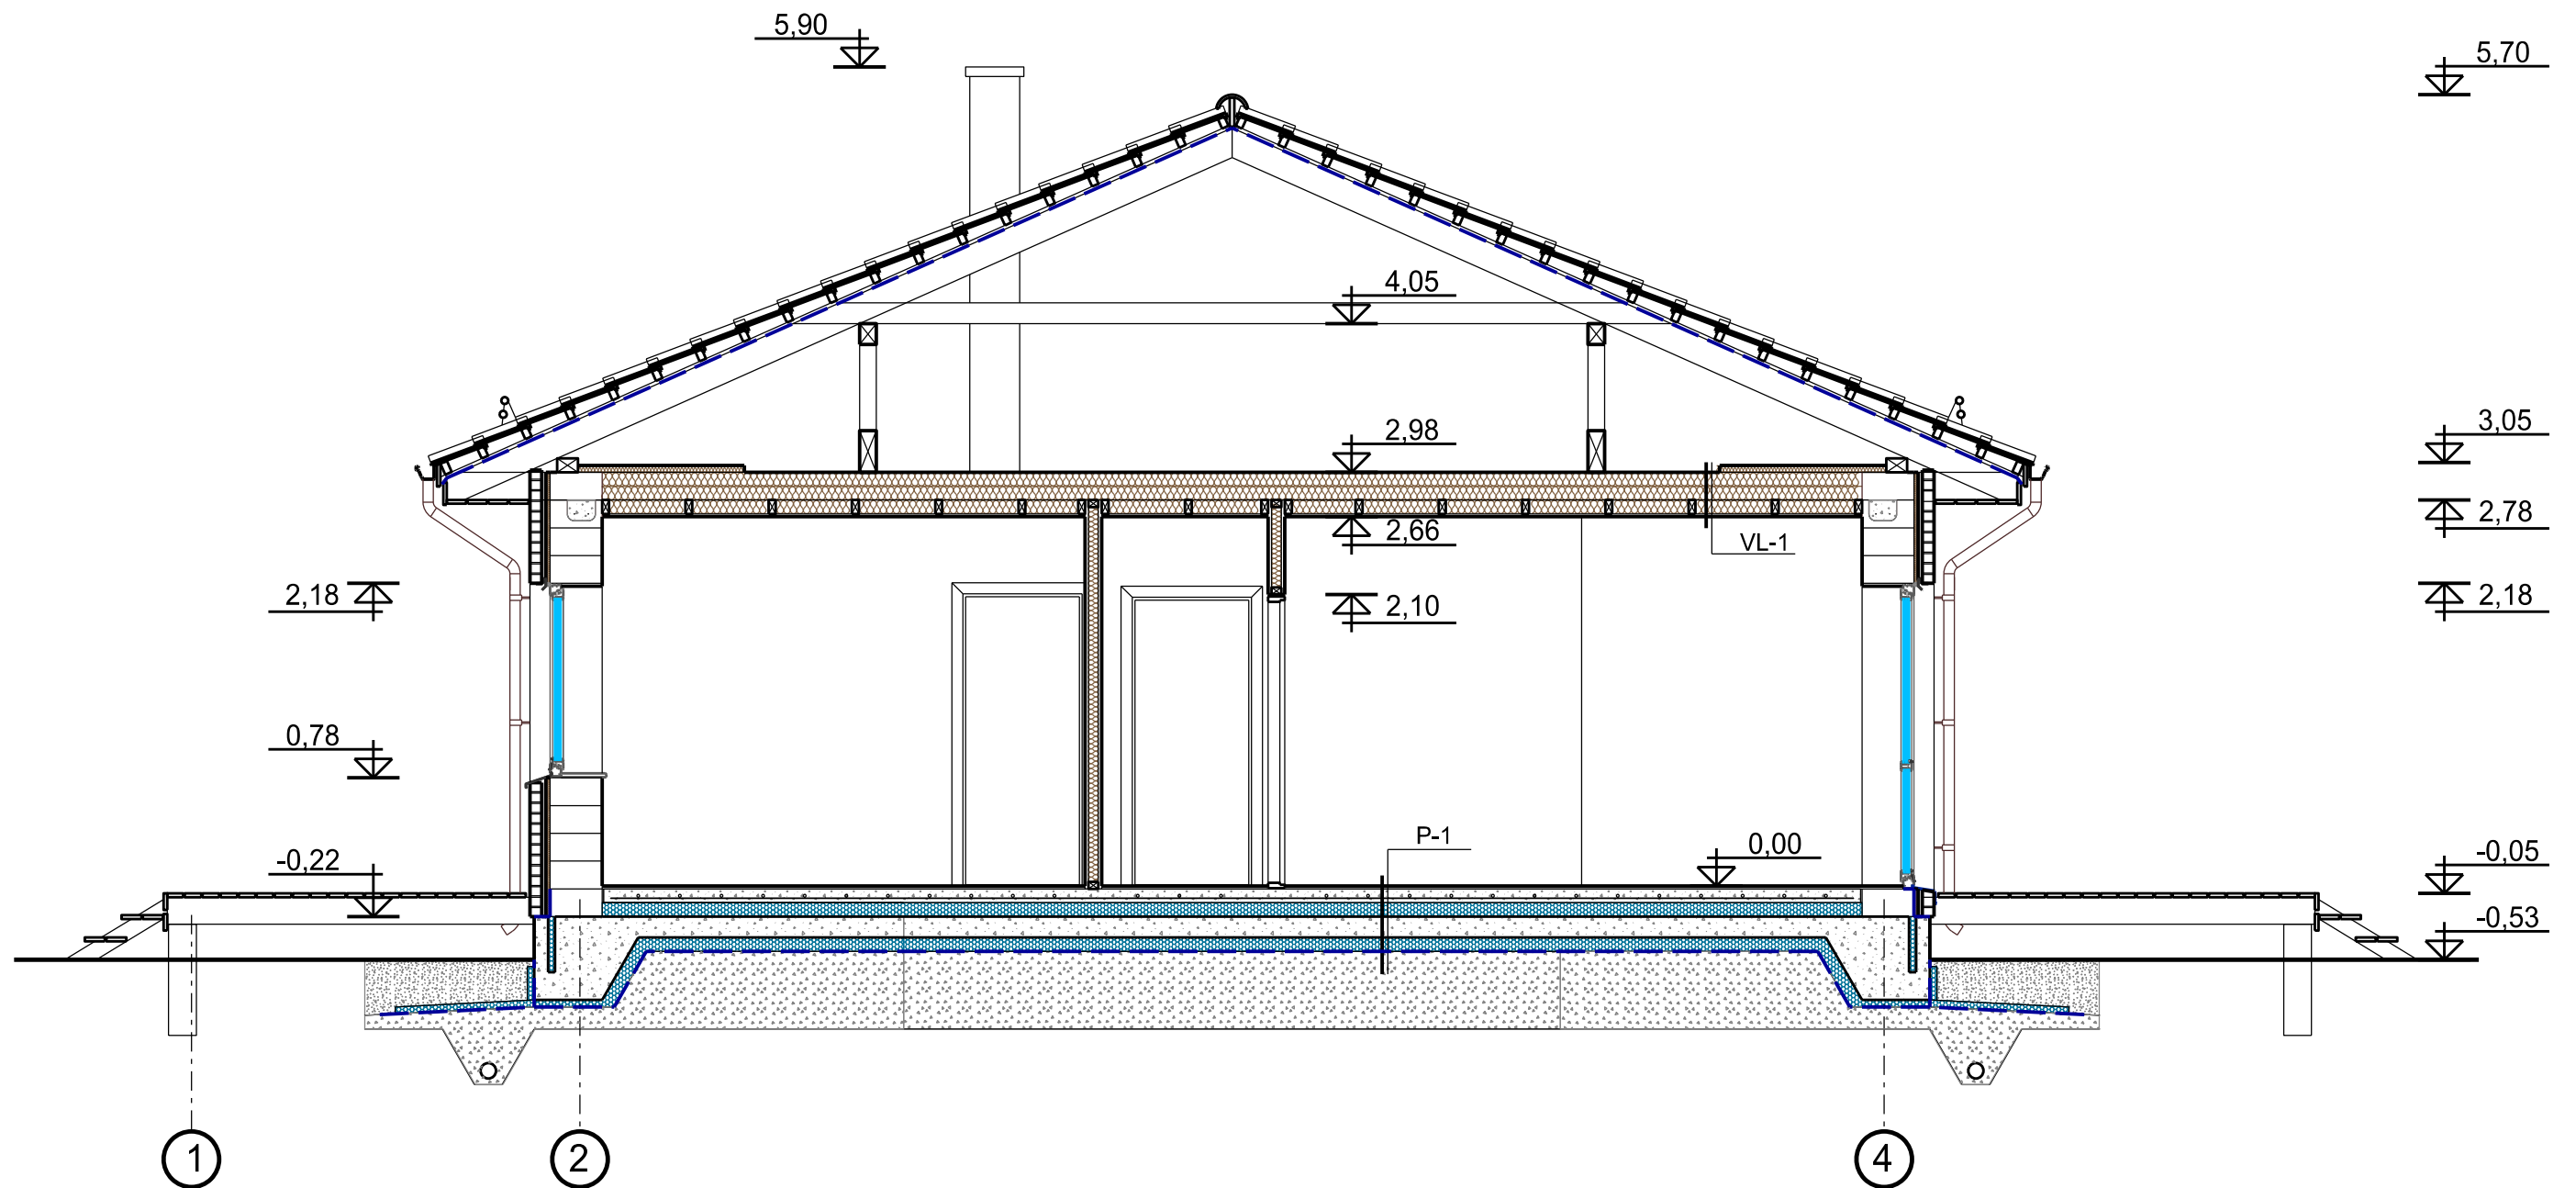

MÕÕTKAVA 1:50
1cm = 0,5 m

