



MONOLIITTALA MT-1

1:20

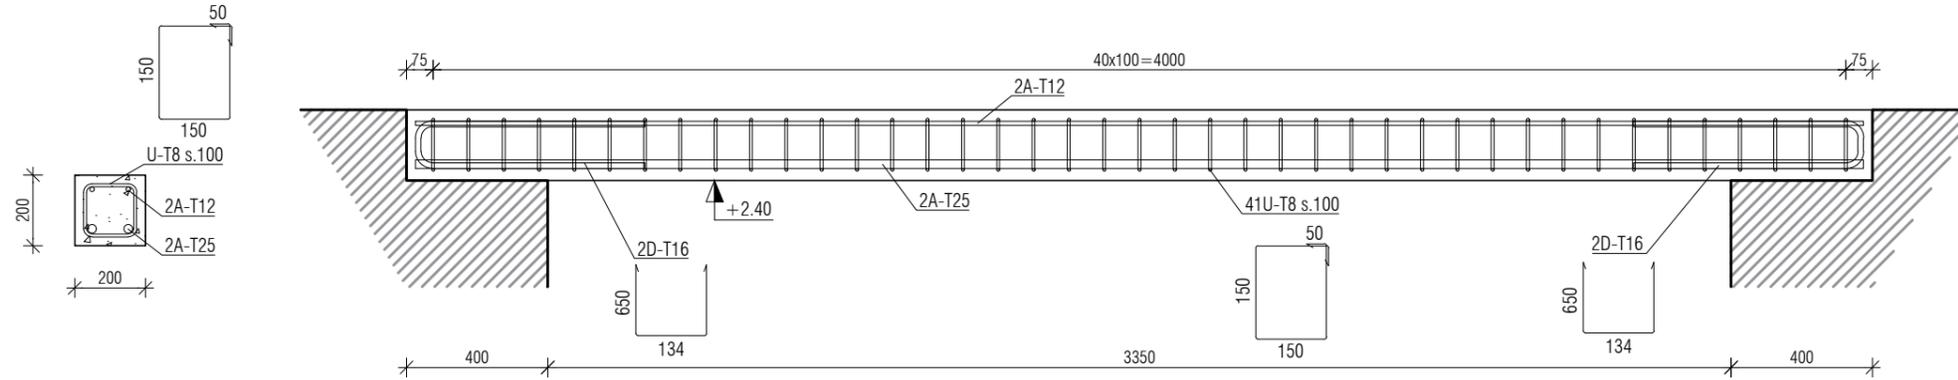


MONOLIITTALA MT-2

1:20

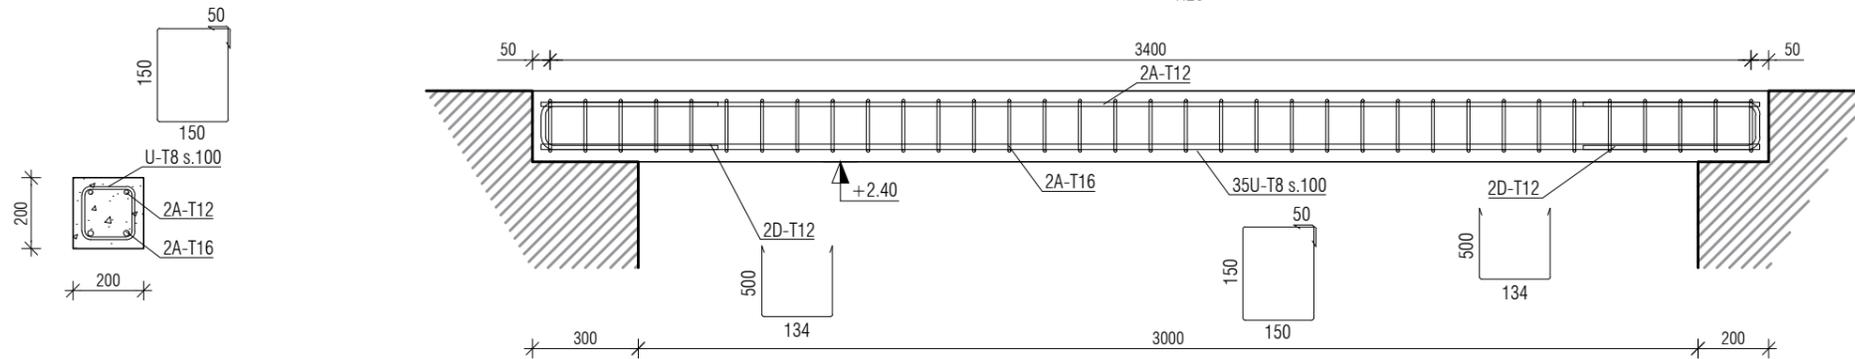

MONOLIITTALA MT-3

1:20

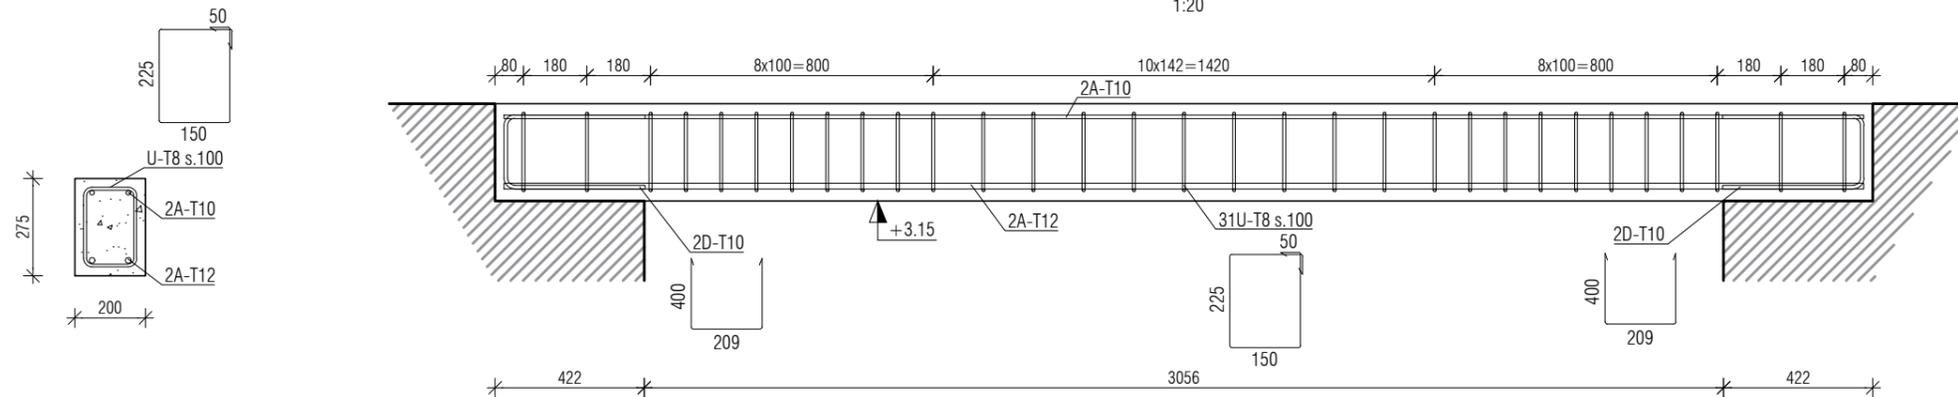

ARMATUURIDE KOKKUVÕTE.

Möödud on antud väliskülgedel. armatuurvarda kogupikkus ei sisalda pikkuse muutust painutamisel. Kogupikkus ei sisalda armatuuri täiendavat kulu ülekattel.

MT-1	a	b	c	(mm)	tk	jm
A12 B500B	4100			4100	2	9
A25 B500B	4100			4100	2	9
D16 B500B:	650	134		1434	4	6
U8 B500B	150	150	50	700	41	29


MT-2	a	b	c	(mm)	tk	jm
A12 B500B	3450			3450	2	7
A16 B500B	3450			3450	2	7
D12 B500B:	500	134		1290	4	3
U8 B500B	150	150	50	700	35	25

MT-3	a	b	c	(mm)	tk	jm
A10 B500B	3850			3850	2	8
A12 B500B	3850			3850	2	8
D10 B500B:	400	134		934	4	4
U8 B500B	225	150	50	850	31	27

Ø8	81 jm	32.0 kg
Ø10	12 jm	7.4 kg
Ø12	27 jm	24.0 kg
Ø16	13 jm	25.3 kg
Ø25	9 jm	34.7 kg


U-PLOKK SILLUS SU-1

1:20

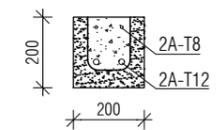


U-PLOKK SILLUS SU-2

1:20

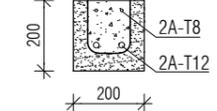


U-PLOKK SILLUS SU-3

1:20

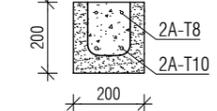

U-PLOKK SILLUS SU-4

1:20

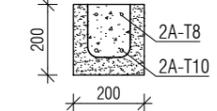

U-PLOKK SILLUSTE ARMATUURIDE KOKKUVÕTE.

SU-1	a	b	c	(mm)	tk	jm
A8 B500B	2000			2000	2	4
A12 B500B	2000			2000	2	4

SU-2	a	b	c	(mm)	tk	jm
A8 B500B	2450			2450	2	5
A12 B500B	2450			2450	2	5

SU-3	a	b	c	(mm)	tk	jm
A8 B500B	1450			1450	2	3
A10 B500B	1450			1450	2	3

SU-4	a	b	c	(mm)	tk	jm
A8 B500B	1550			1550	2	4
A10 B500B	1550			1550	2	4

Ø8	16 jm	6.4 kg
Ø10	7 jm	4.4 kg
Ø12	9 jm	8.0 kg