


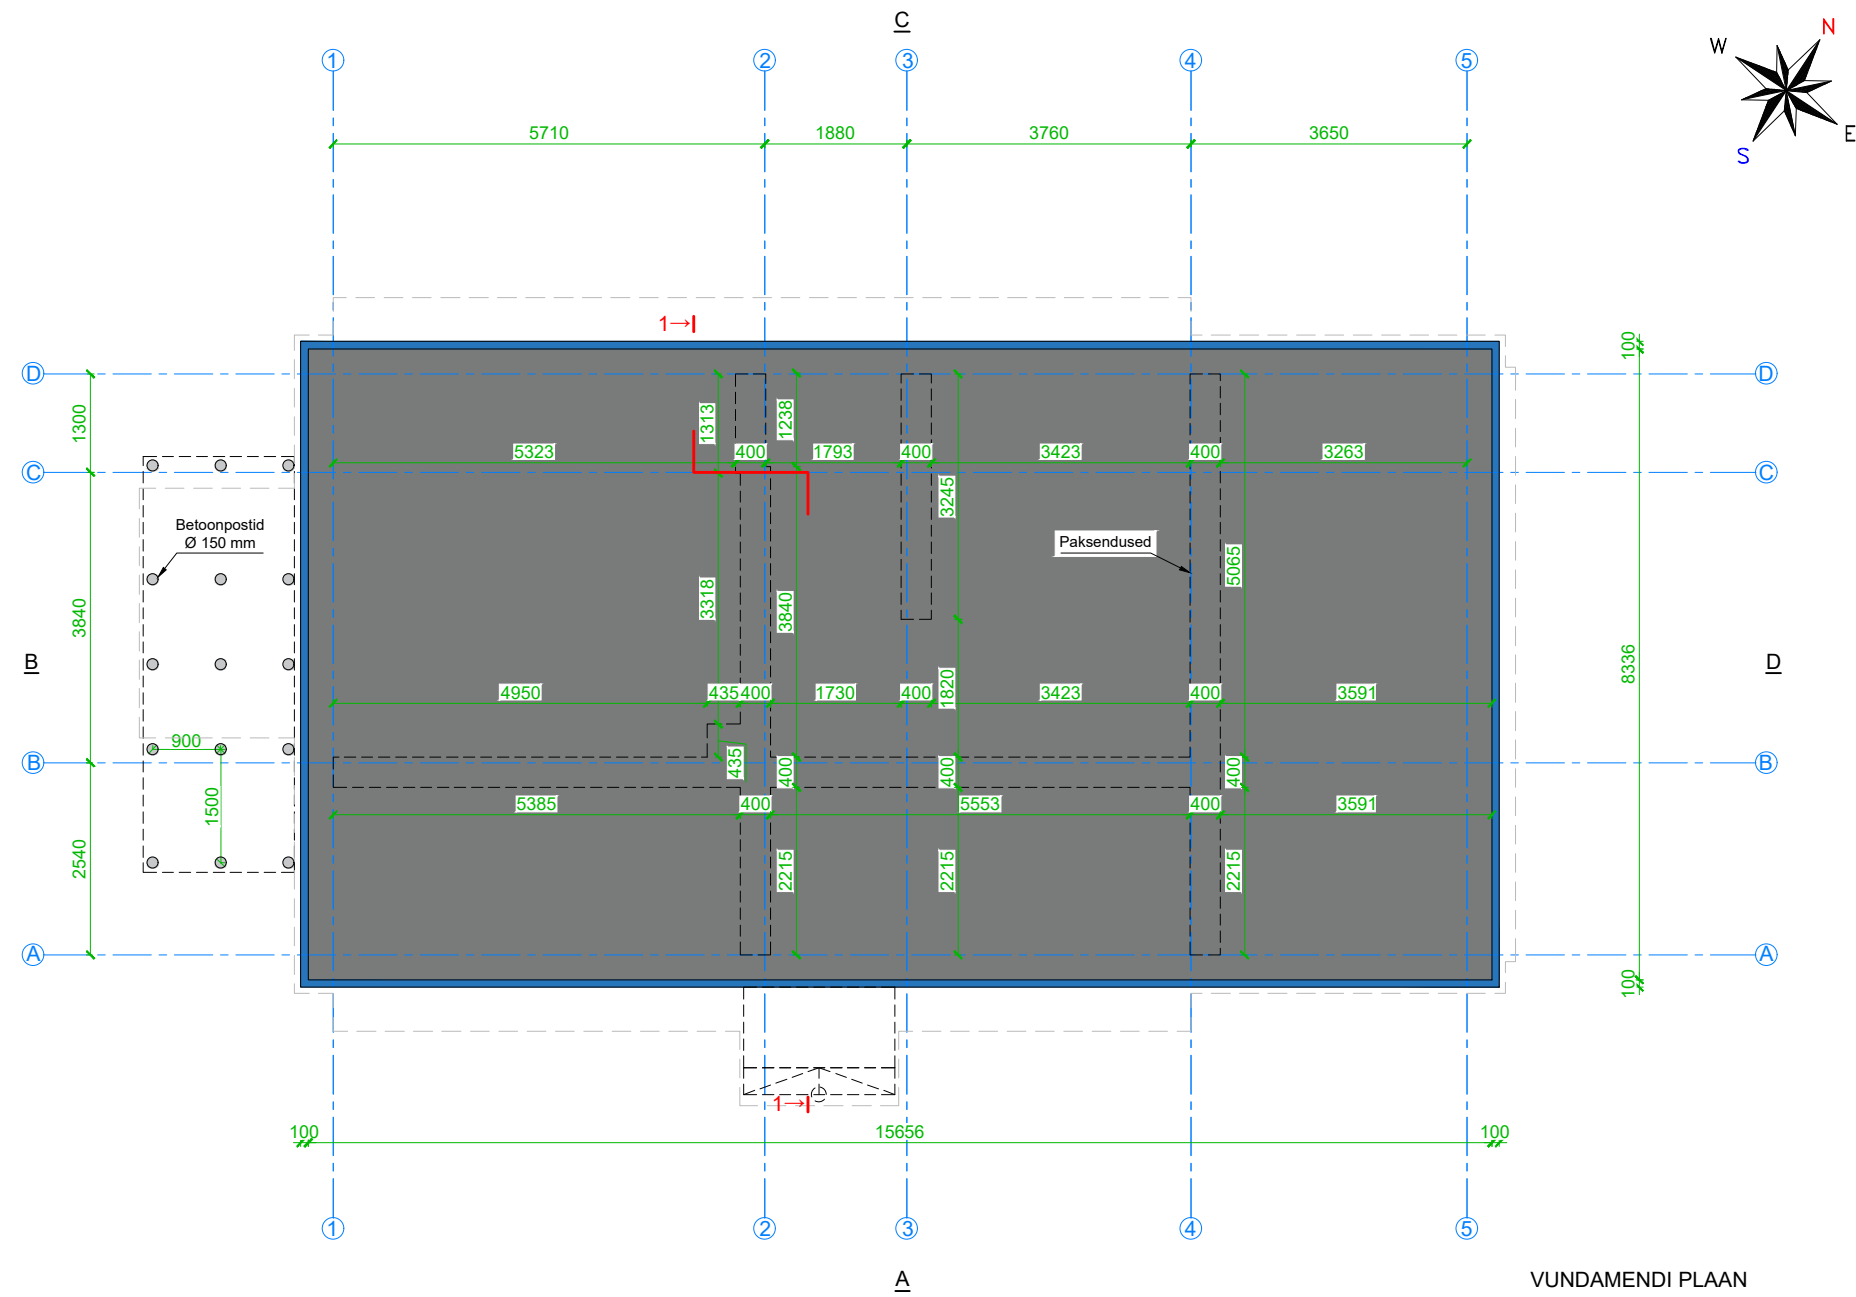

VUNDAMENDI PLAAN

MÄRKUS: Konstruktivne osa lahendada eraldi projektiga.