


Foundation Babette

* All dimensions are the exterior dimensions of the foundation.

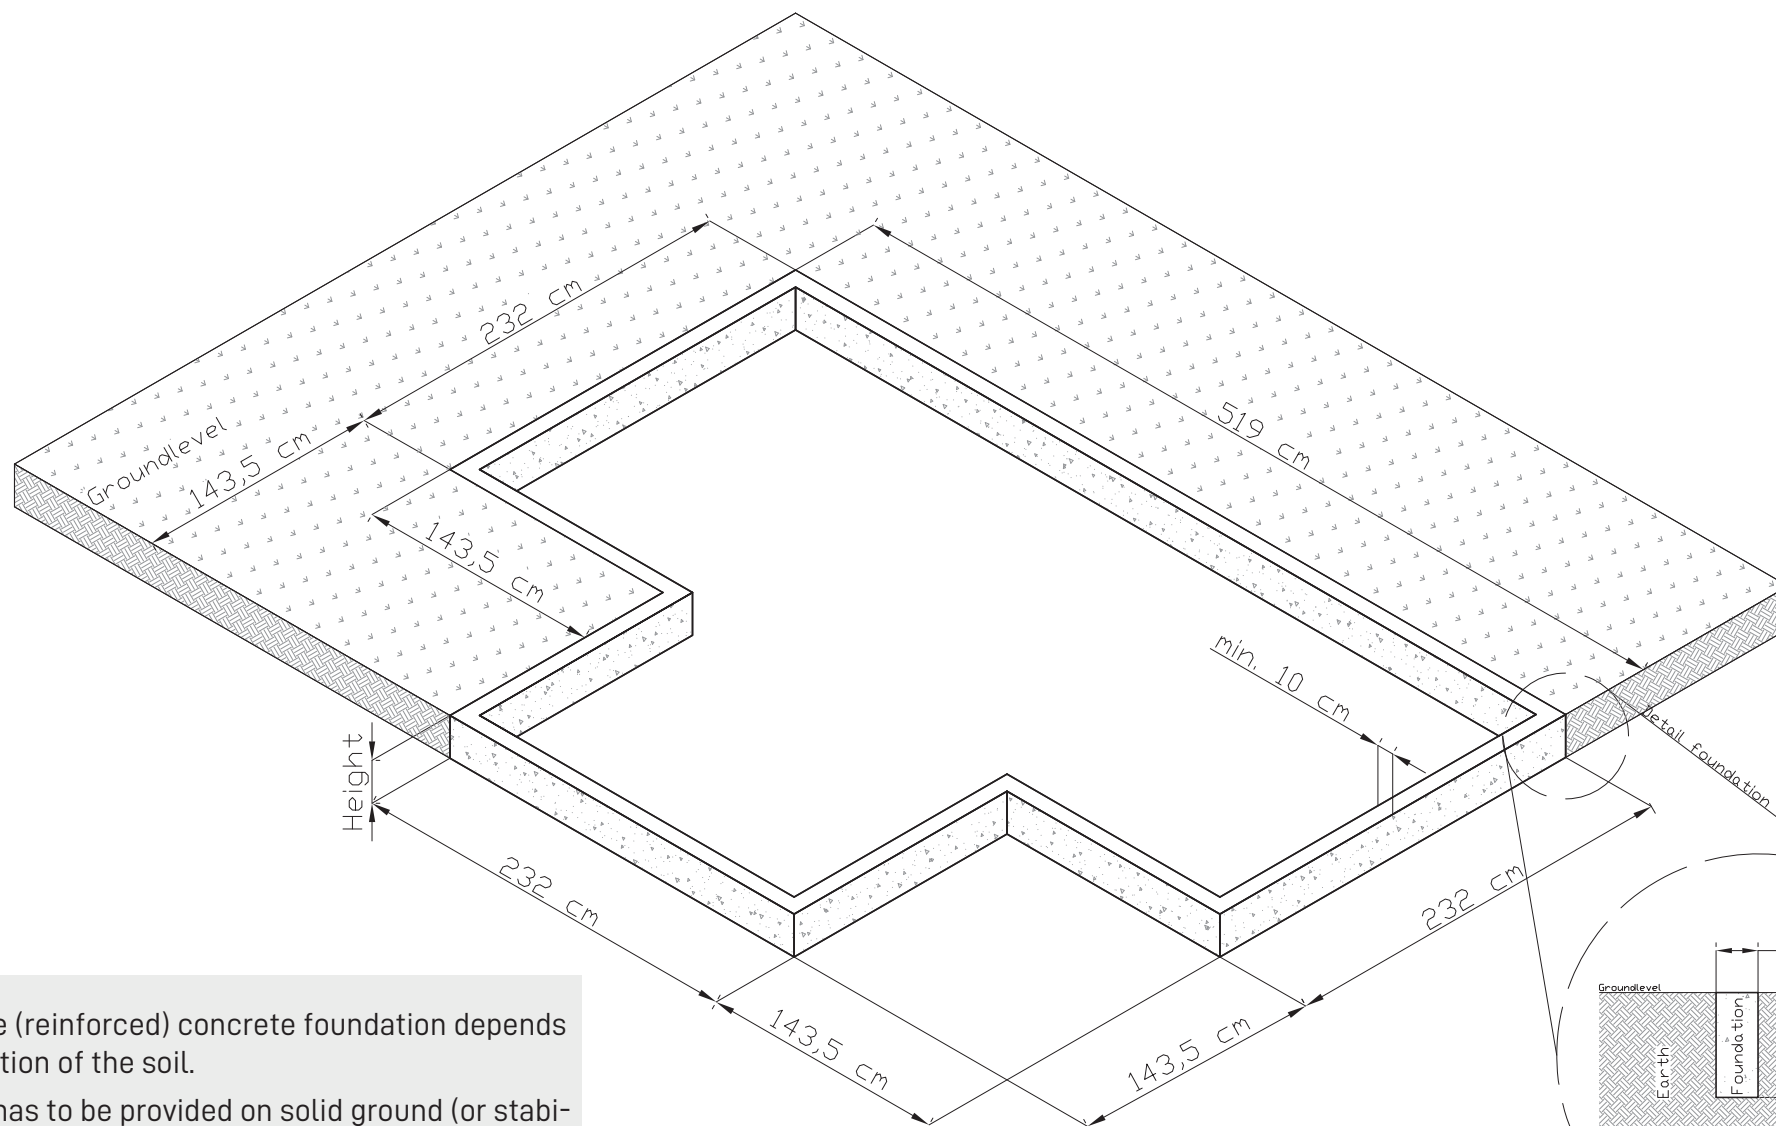

Height of the (reinforced) concrete foundation depends on the condition of the soil.

Foundation has to be provided on solid ground (or stabilized ground).

The width of the foundation has to be minimal 10 cm.

The foundation has to be flat (level).

Top-side foundation = groundlevel.