


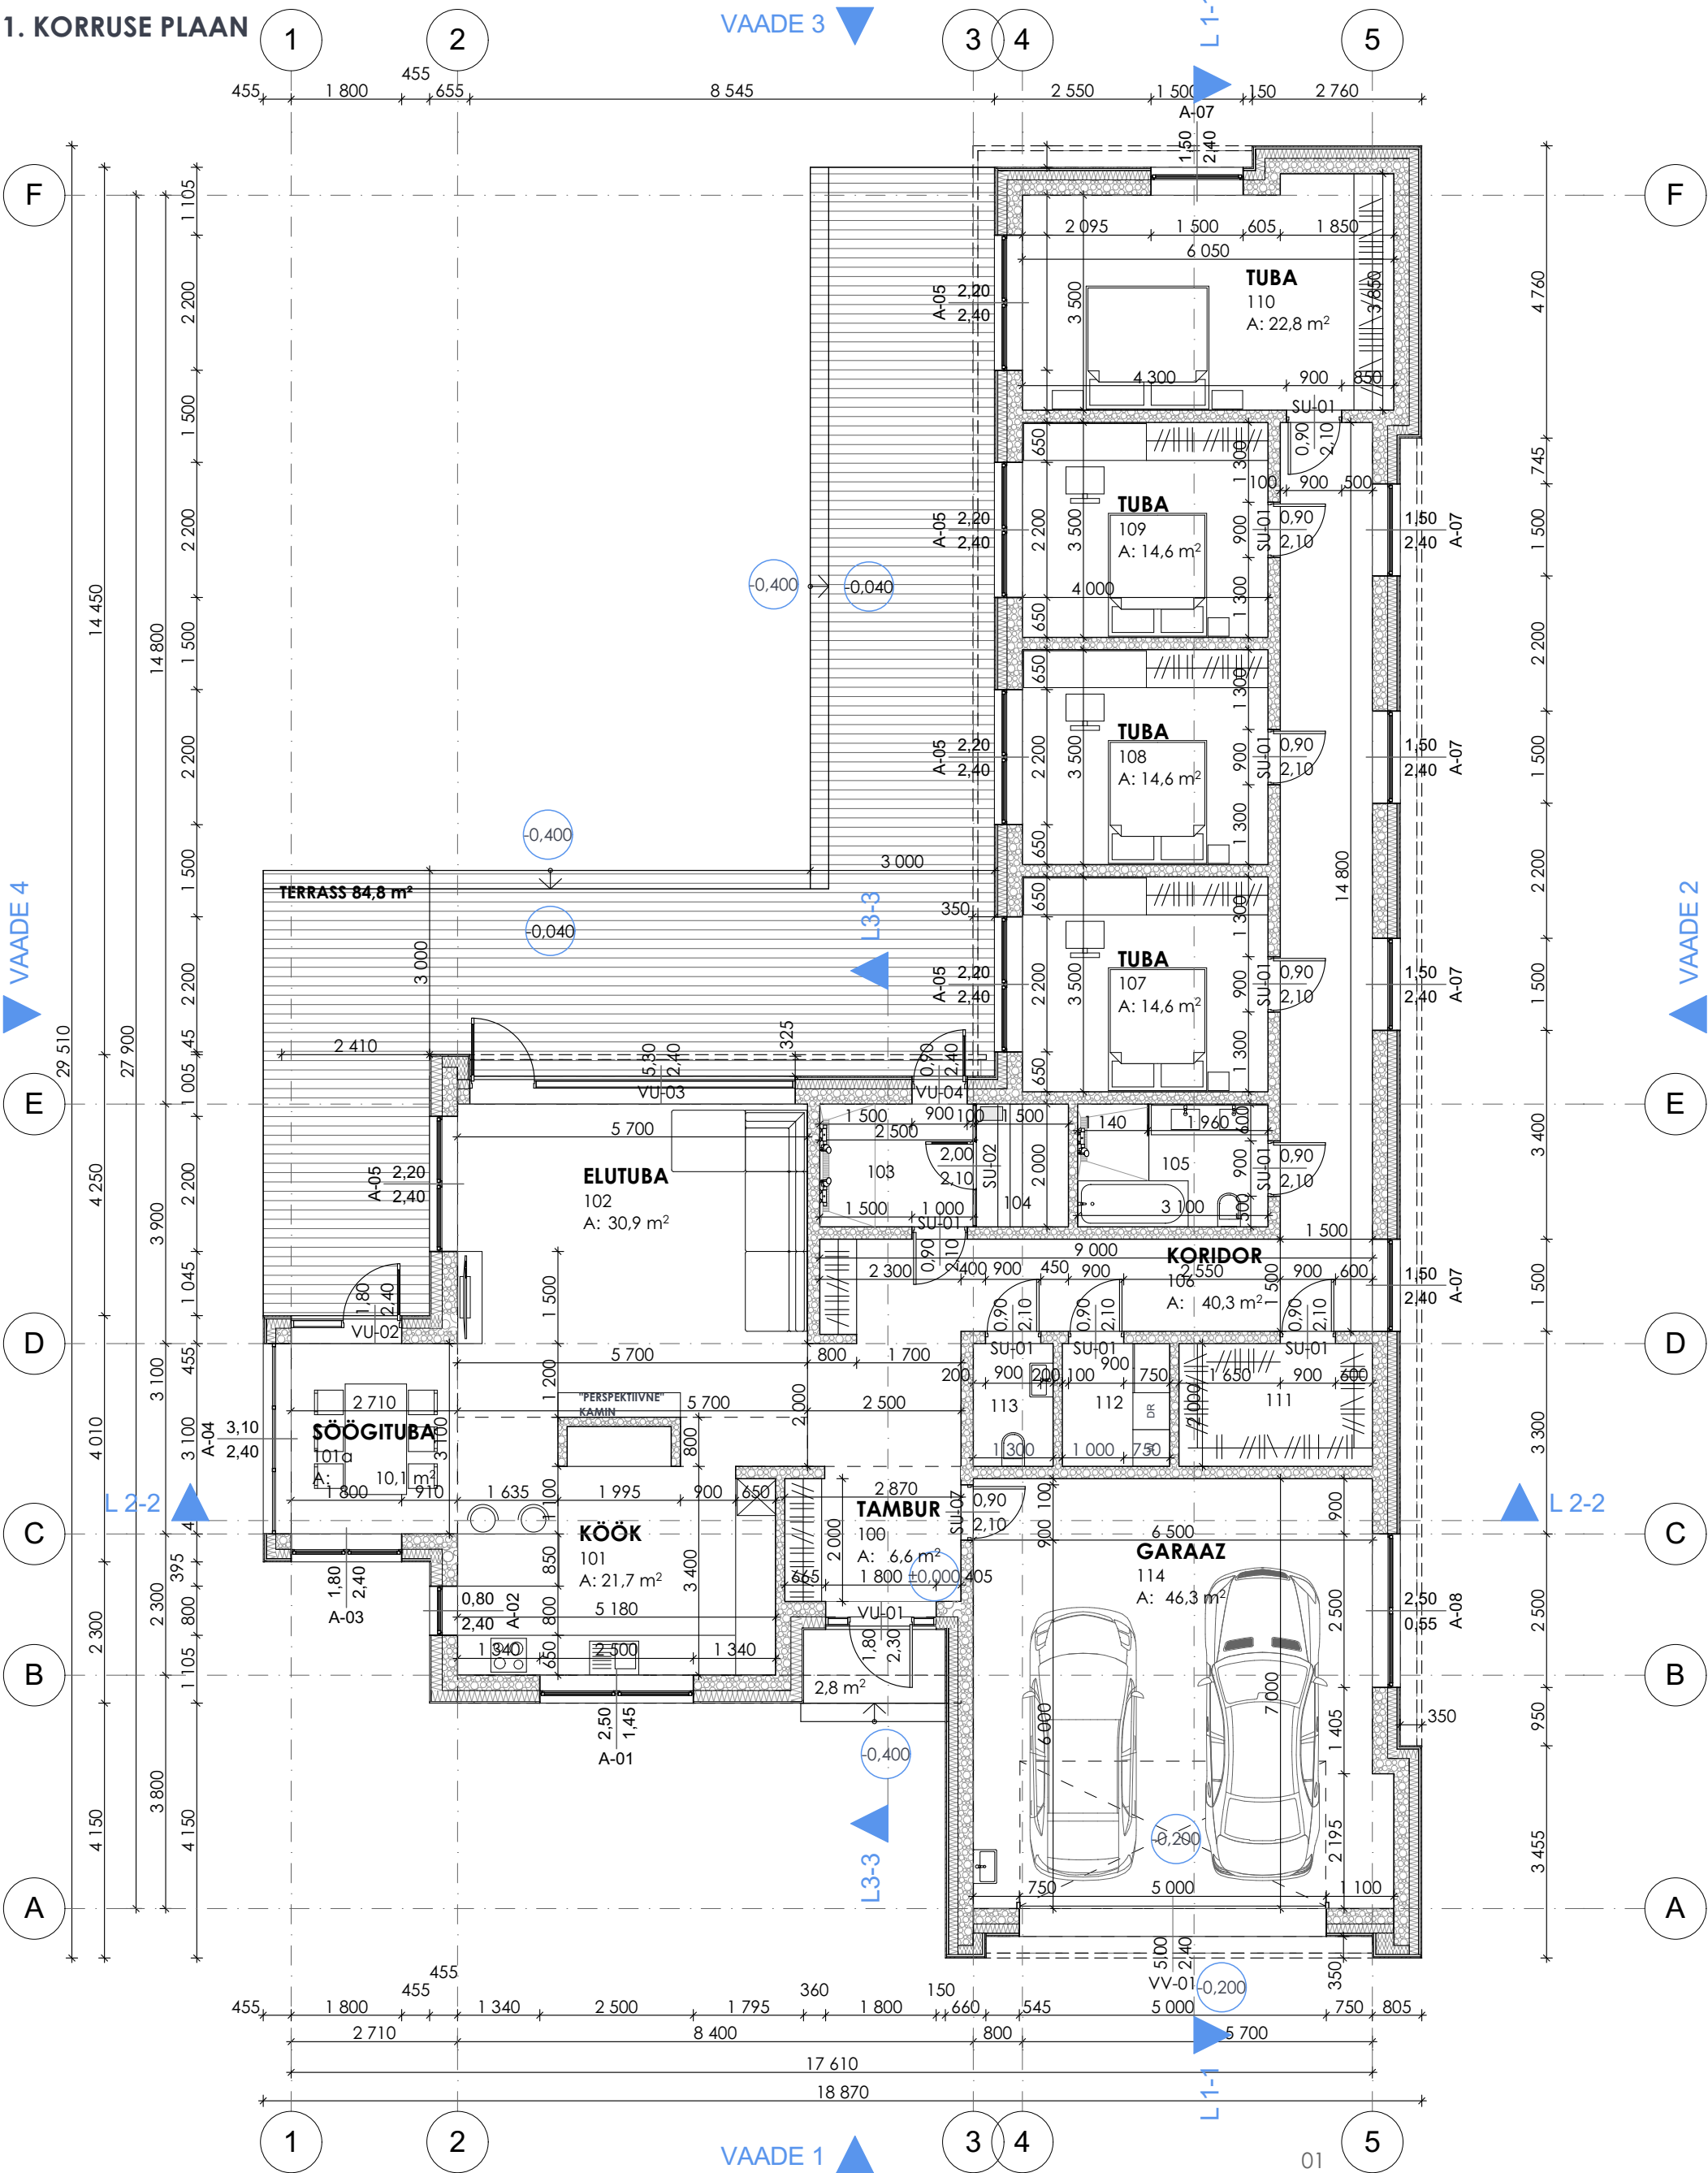

1. KORRUSE RUUMIDE EKSPLIKATSIOON

Ruumi Nr	Nimetus	Pindala (m2)
100	TAMBUR	6,6
101	KÖÖK	21,7
101a	SÖÖGITUBA	10,1
102	ELUTUBA	30,9
103	DUSH	5,2
104	LEIL	3,0
105	VANNITUBA	6,2
106	KORIDOR	40,3
107	TUBA	14,6
108	TUBA	14,6
109	TUBA	14,6
110	TUBA	22,8
111	GARDEROOB	6,3
112	MAJAP.	3,5
113	WC	2,6
114	GARAAS	46,3
		249,3 m²

SEINAKONSTRUKTSIOONIDE TINGMÄRGID

