


KR N<sup>o</sup> 6 80,7m<sup>2</sup> el. 56,2m<sup>2</sup>

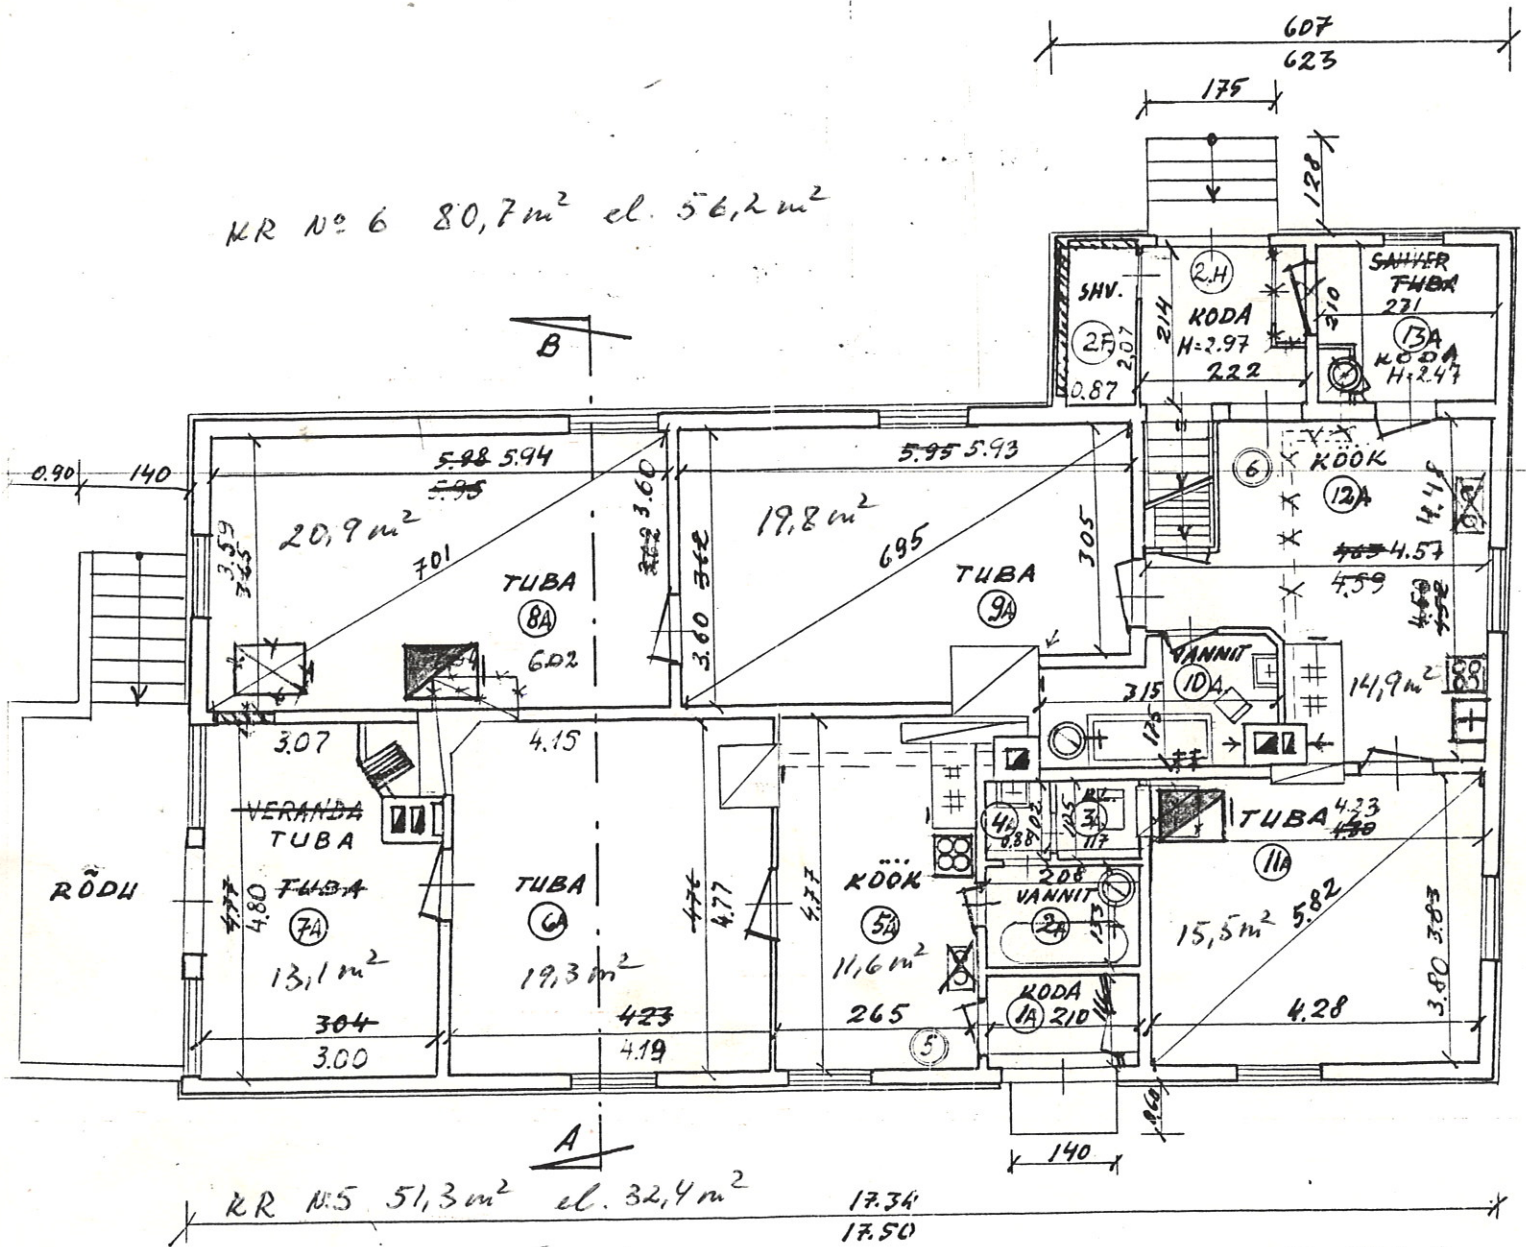

### DÕHIPLAAN NR 2.

EP=184,4m<sup>2</sup>  
 PR=163,5m<sup>2</sup>  
 H=611,0m<sup>3</sup>

Jooksvald muudatuseid  
 15.01.80.  
 Inventariseeritud *elute*  
 15.01.80.