


KR № 7 $64,5 \text{ m}^2$ el. $45,7 \text{ m}^2$

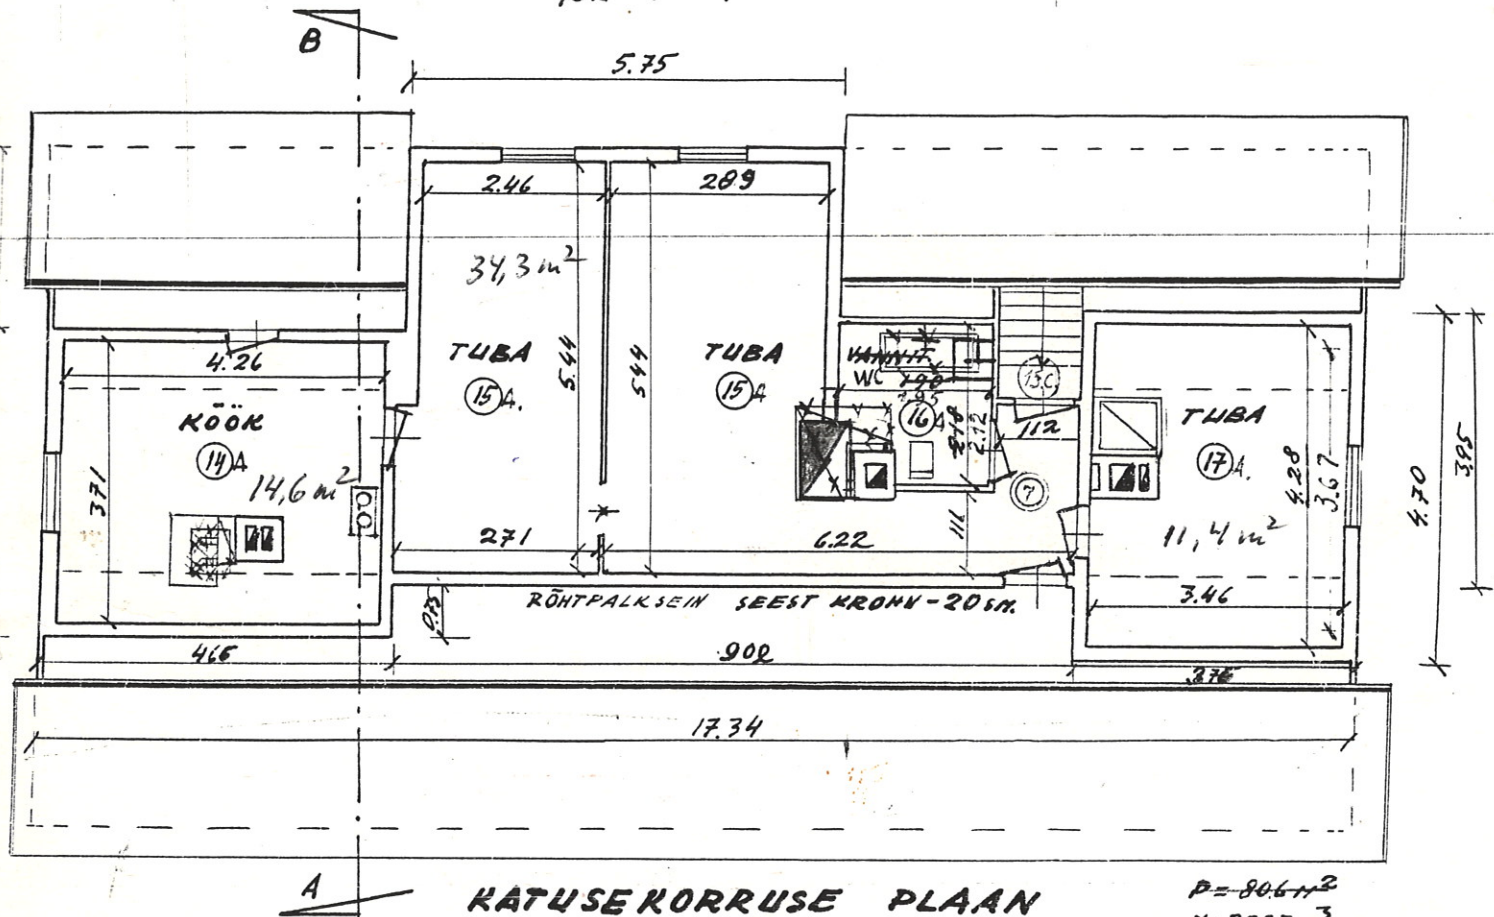

KATUSEKORRUSE PLaan

P=80.6 m²
H=200.7 m³

01. 1985.09.

[Signature]

11. 01. 85

[Signature]