


Vaade 4-1

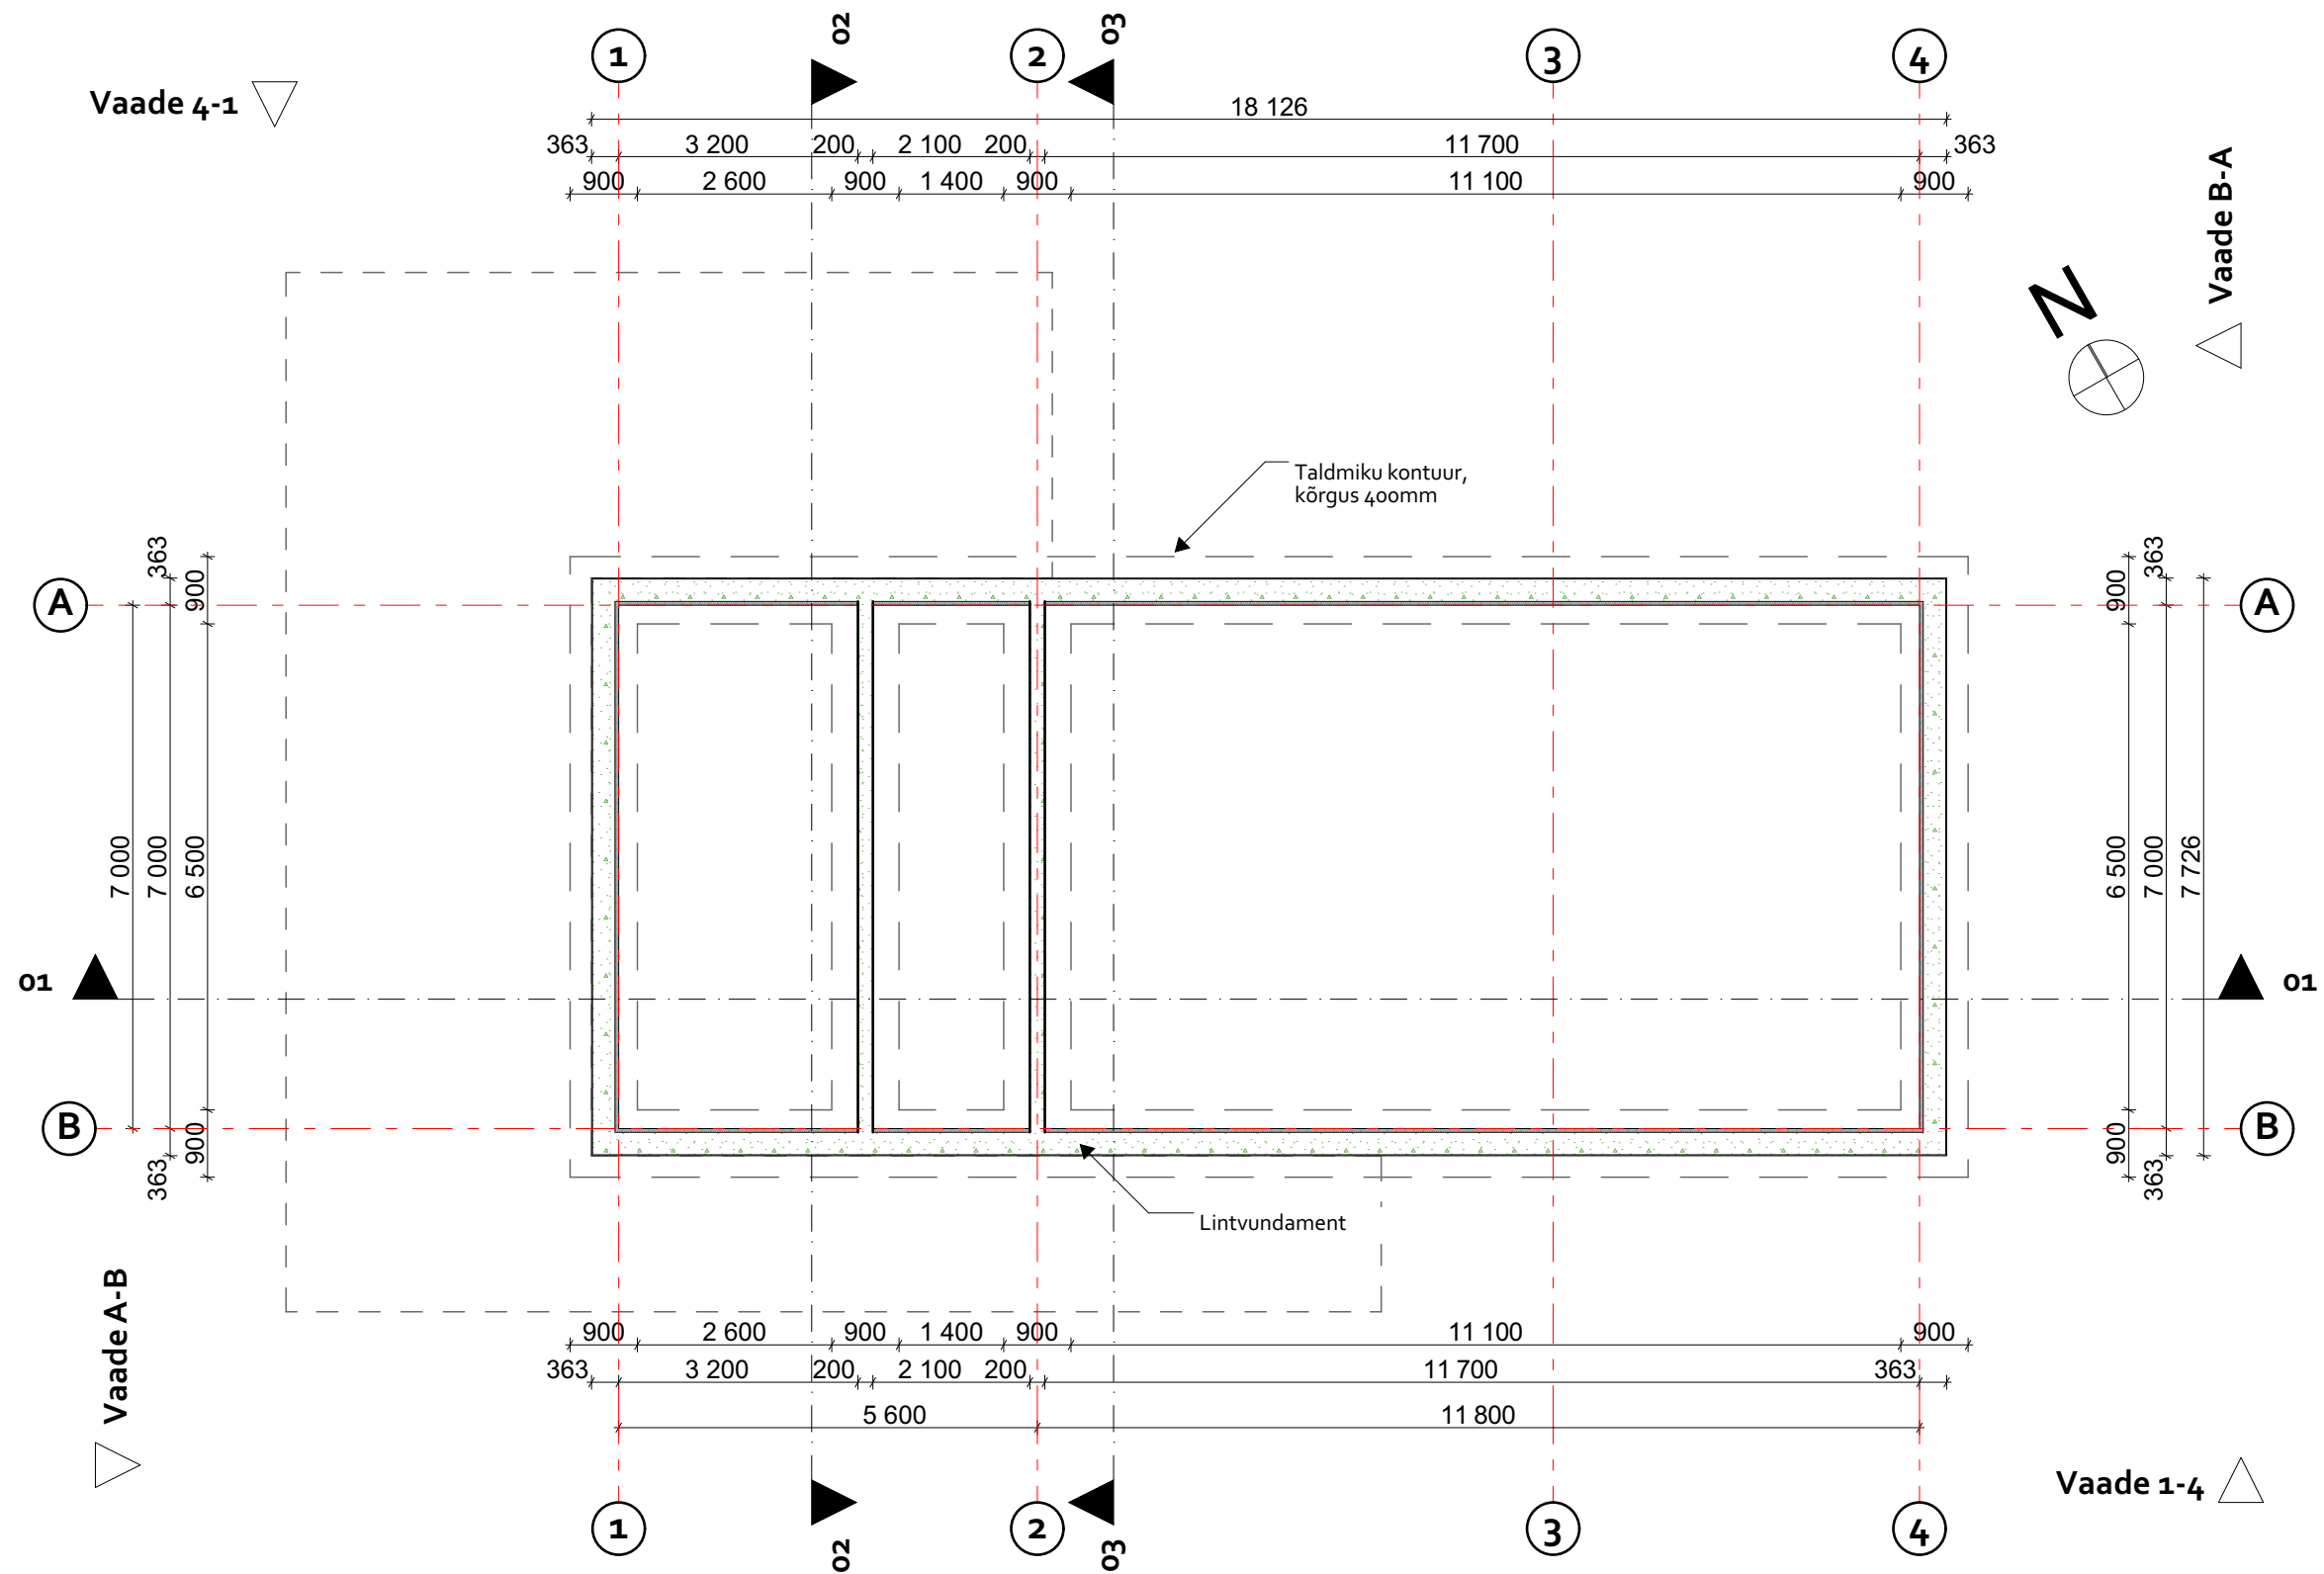

Vaade 1-4