



Manufactured to BS EN ISO 9001
Certificate No. 388




APPROVED
Class 1 Roof
Construction


Fibre-free
Core

***FM Compliance**
Where a full FM Compliant Class 1 roof construction is required, it is important that all roof components also have FM approval.

KEY	
	Indicates direction of fall
	Indicates edge and direction of setting out
1	Board no in relation to section
	Boundary of roof area (unless labeled)
	Rooflight / other obstruction
	Front & back of board runs (e.g. contours)
	As above but under other boards (e.g. under crickets)
	Area of infill
	Area of gutter/sump
	Depth of insulation at infill/gutter/sump
	Width of gutter as dimensioned.
	Areas of packers (refer to section)
	Sample of suggested staggered joint pattern
	Pre-mitred valley boards
	RPB Pre-mitred valley boards
	Pre-mitred hip boards
	RPB Pre-mitred hip boards

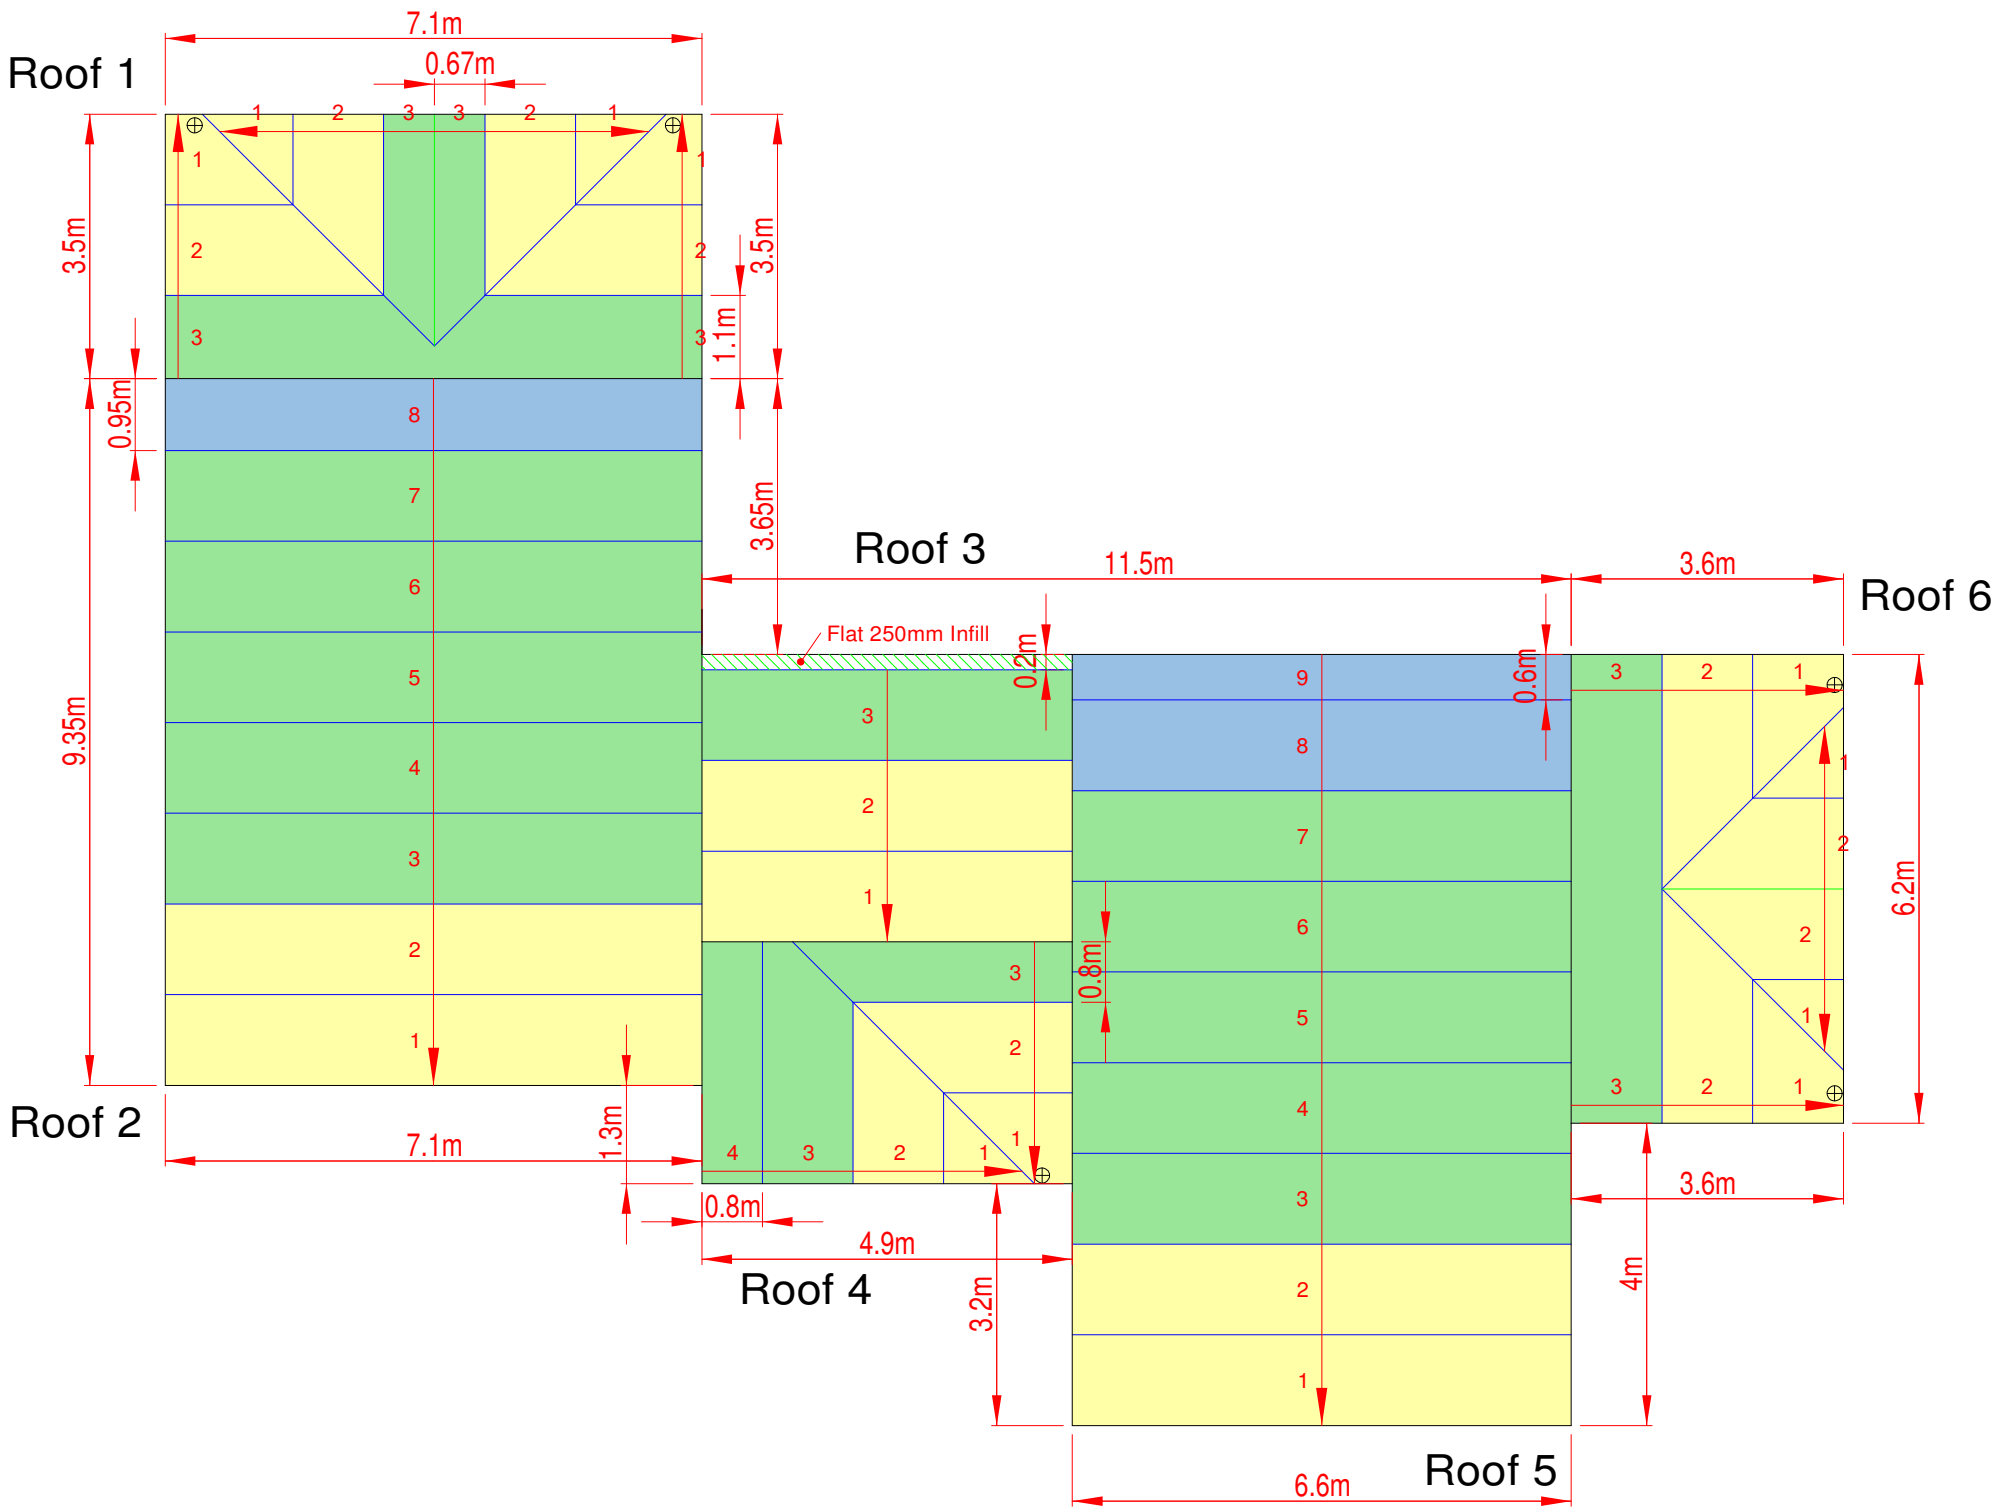

Kingspan Thermataper TT46 roof insulation
for use under most types of mechanically fixed single layer systems
SECTION 1:60

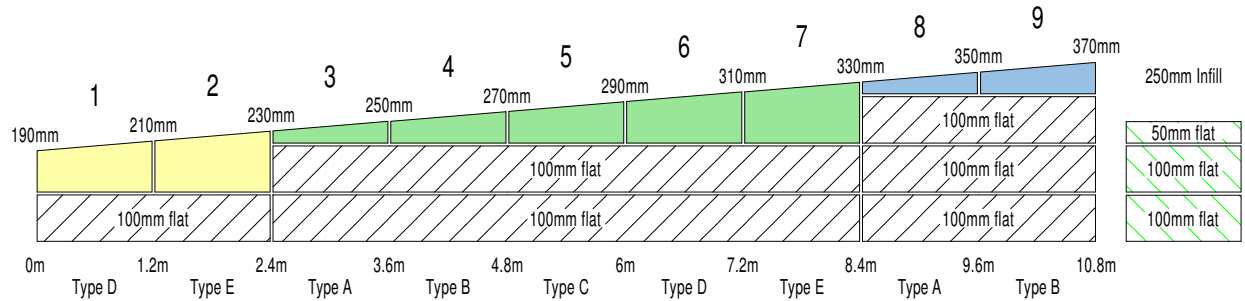

T2	04/10/21	PM	Roof separated,Thicknes changed	e-mail	04/10/21
Rev	Date	By	Description	Source	Received

NOTES

The quantities of insulation material given in the tapered plan above is an indication of the truly necessary number of boards.
Kingspan Insulation B.V. can not be held responsible for ordering the right quantities. Measurements should be checked and verified on site. Pre-mitred (prefab)valley & hip boards Thermataper® TT46 LPC / FM and Thermataper® TT47 LPC / FM have a delivery time of at least two weeks. For more information on standard thickness and sizes please contact Kingspan Insulation on the number +31 (0) 344 675 200.
The Tapered plan shown above has to be checked and approved by the customer. The basic principle is that the roof is flat and leveled, when this is not the case, please contact the Technical Service Department of Kingspan Insulation B.V. on +31 (0) 344 675 224 or tapered@kingspaninsulation.nl

COMPOUNDS REQUIRED

THIS CAD DRAWING (electronic or paper format) AND THE COPYRIGHT THEREON ARE THE PROPERTY OF KINGSPAN INSULATION BV AND MUST NOT BE REPRODUCED IN PART OR IN WHOLE OR PASSED ON TO OTHERS WITHOUT PERMISSION