


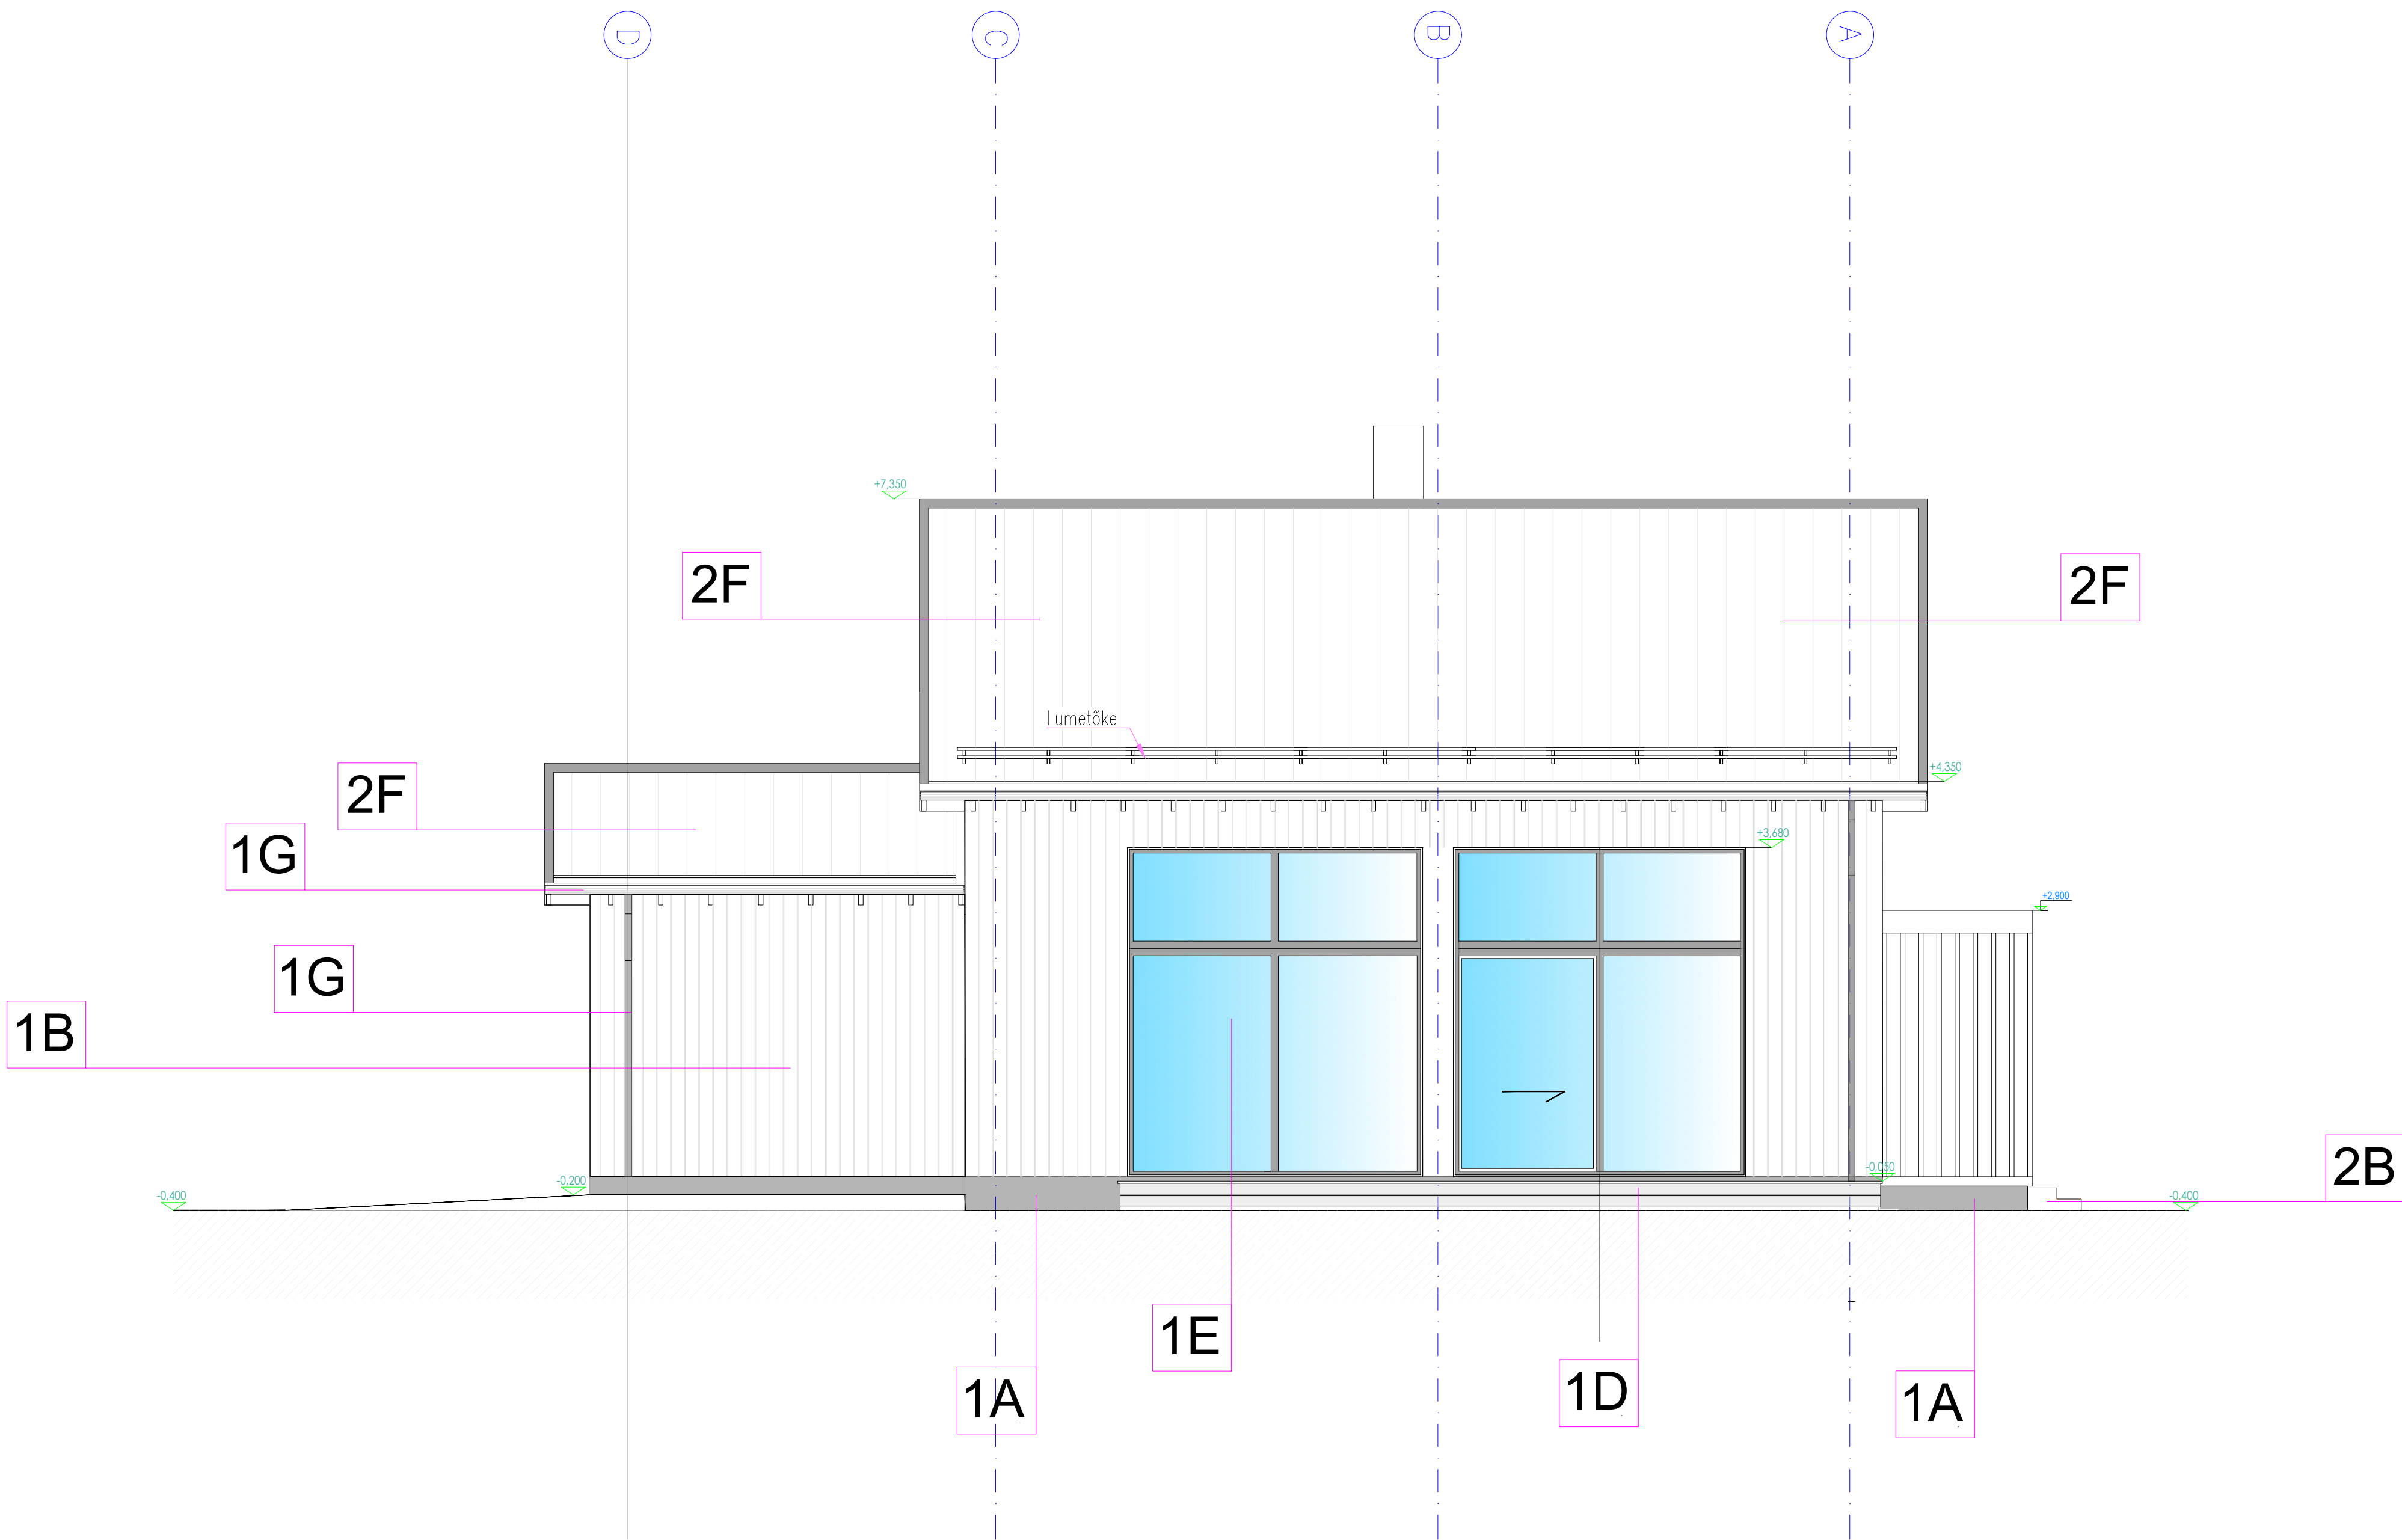

Fassaadimaterjalid		
Tähis	Elemendi tüüp	Värvitoon/Värvikood
1A	Sokkel	Tsementkiudplaat Cembrit Solid toon must S191
1B	Fassaad	Vertikaalne puitlaudis, toon RAL 7024 (Graphite grey)
2B	Trepp	Harjatud betoon, toon Naturaalne betoon
3B	Seinad	Fundermax Max Compact Exterior, toon (0923 Enigma)
1C	Välisuksed	Liimpuit, toon RAL 7024 (Graphite grey)
1D	Terrass	Terrassilaud, Pinotex Solar Terrace oil
1E	Aknad	Liimpuit, toon RAL 7024 (Graphite grey)
1F	Plekk detailid	Toon (RR23 Tumehall)
2F	Katus	katusplekk RAL 7024 või RR23
1G	Vihmaveesüsteemid	PURAL kattega plekk RAL 7024 või RR23

Osahing Casa Ehitus, Keskküla tn 54, Tallinn Harjumaa 13516. e-post: casaehitus@gmail.com, tel: +372 5660 7120, reg. nr. 12169916, EEP002276			
objekt:	Üksikelamu konstruktiivne põhiprojekt	töö nr:	249_21-EP
aadress:	Vahtra tn 2a, Tabasalu, Harku vald, Harju maakond	Projekt liik	Konstruktiivne
telijä:	Roland Lõpp	staadium:	pp
joonis:	Vaade 1		
autor: ins. Roberto Pepe			
projekteerija: ins. Roberto Pepe			