


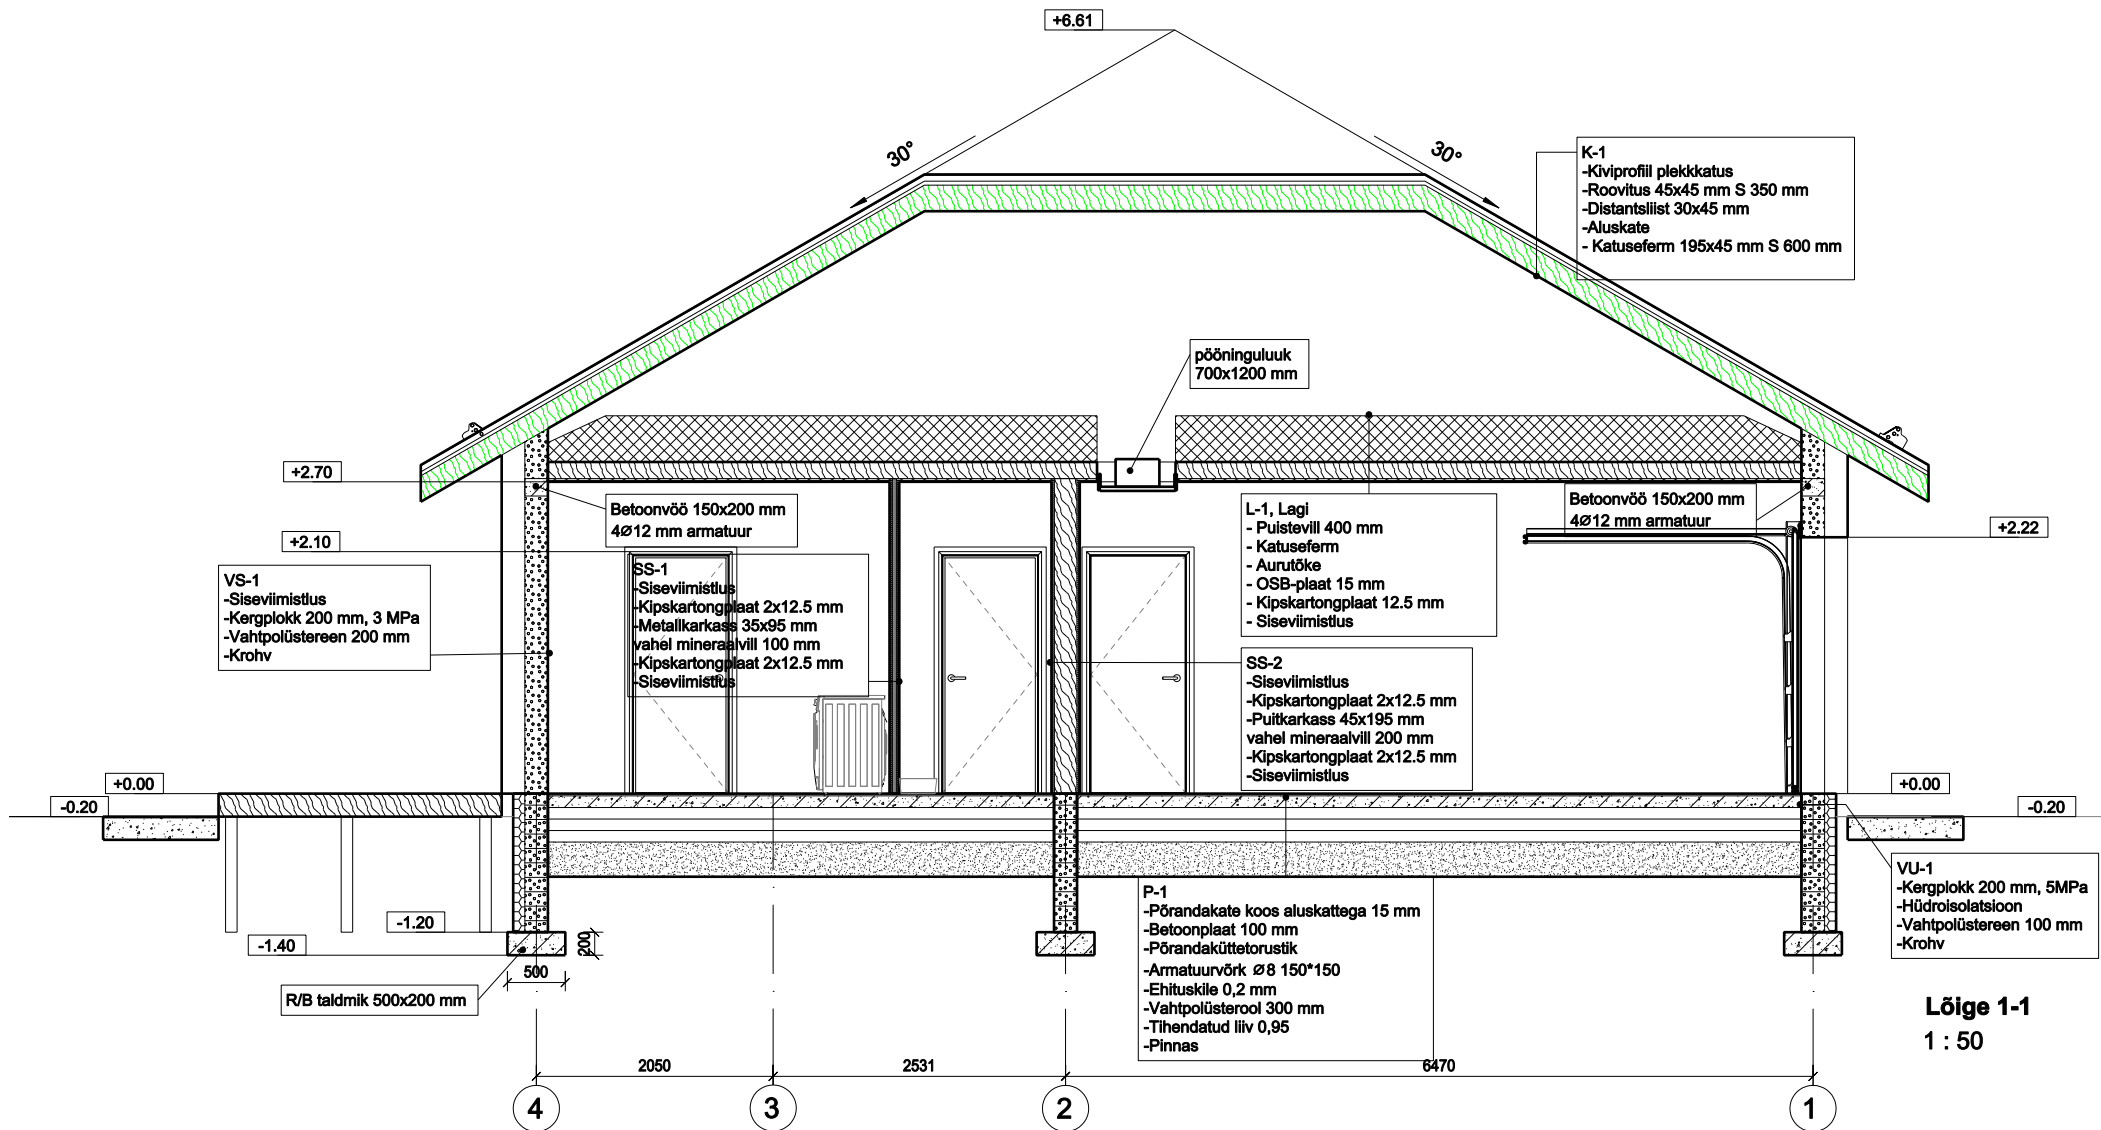

Lõige 1-1
1 : 50