



# TEISE KORRUSE PLAAN

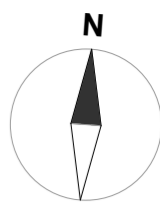

## II KORRUSE RUUMIDE EKSPLIKATSIOON

Ruumi nr.	Ruumi nimetus	Netopind
<b>1 TOAD</b>		
2-01	Koridor	9.7
2-02	Vannituba 1	5.1
2-03	Magamistuba 1	17.9
2-04	Magamistuba 2	12.7
2-05	Magamistuba 3	15.2
2-06	Garderoob	4.6
2-07	Vannituba 2	5.0
		<b>70.2 m<sup>2</sup></b>
<b>2 RÖDUD</b>		
2-08	Rödu	19.5
		<b>19.5 m<sup>2</sup></b>
		<b>89.7 m<sup>2</sup></b>

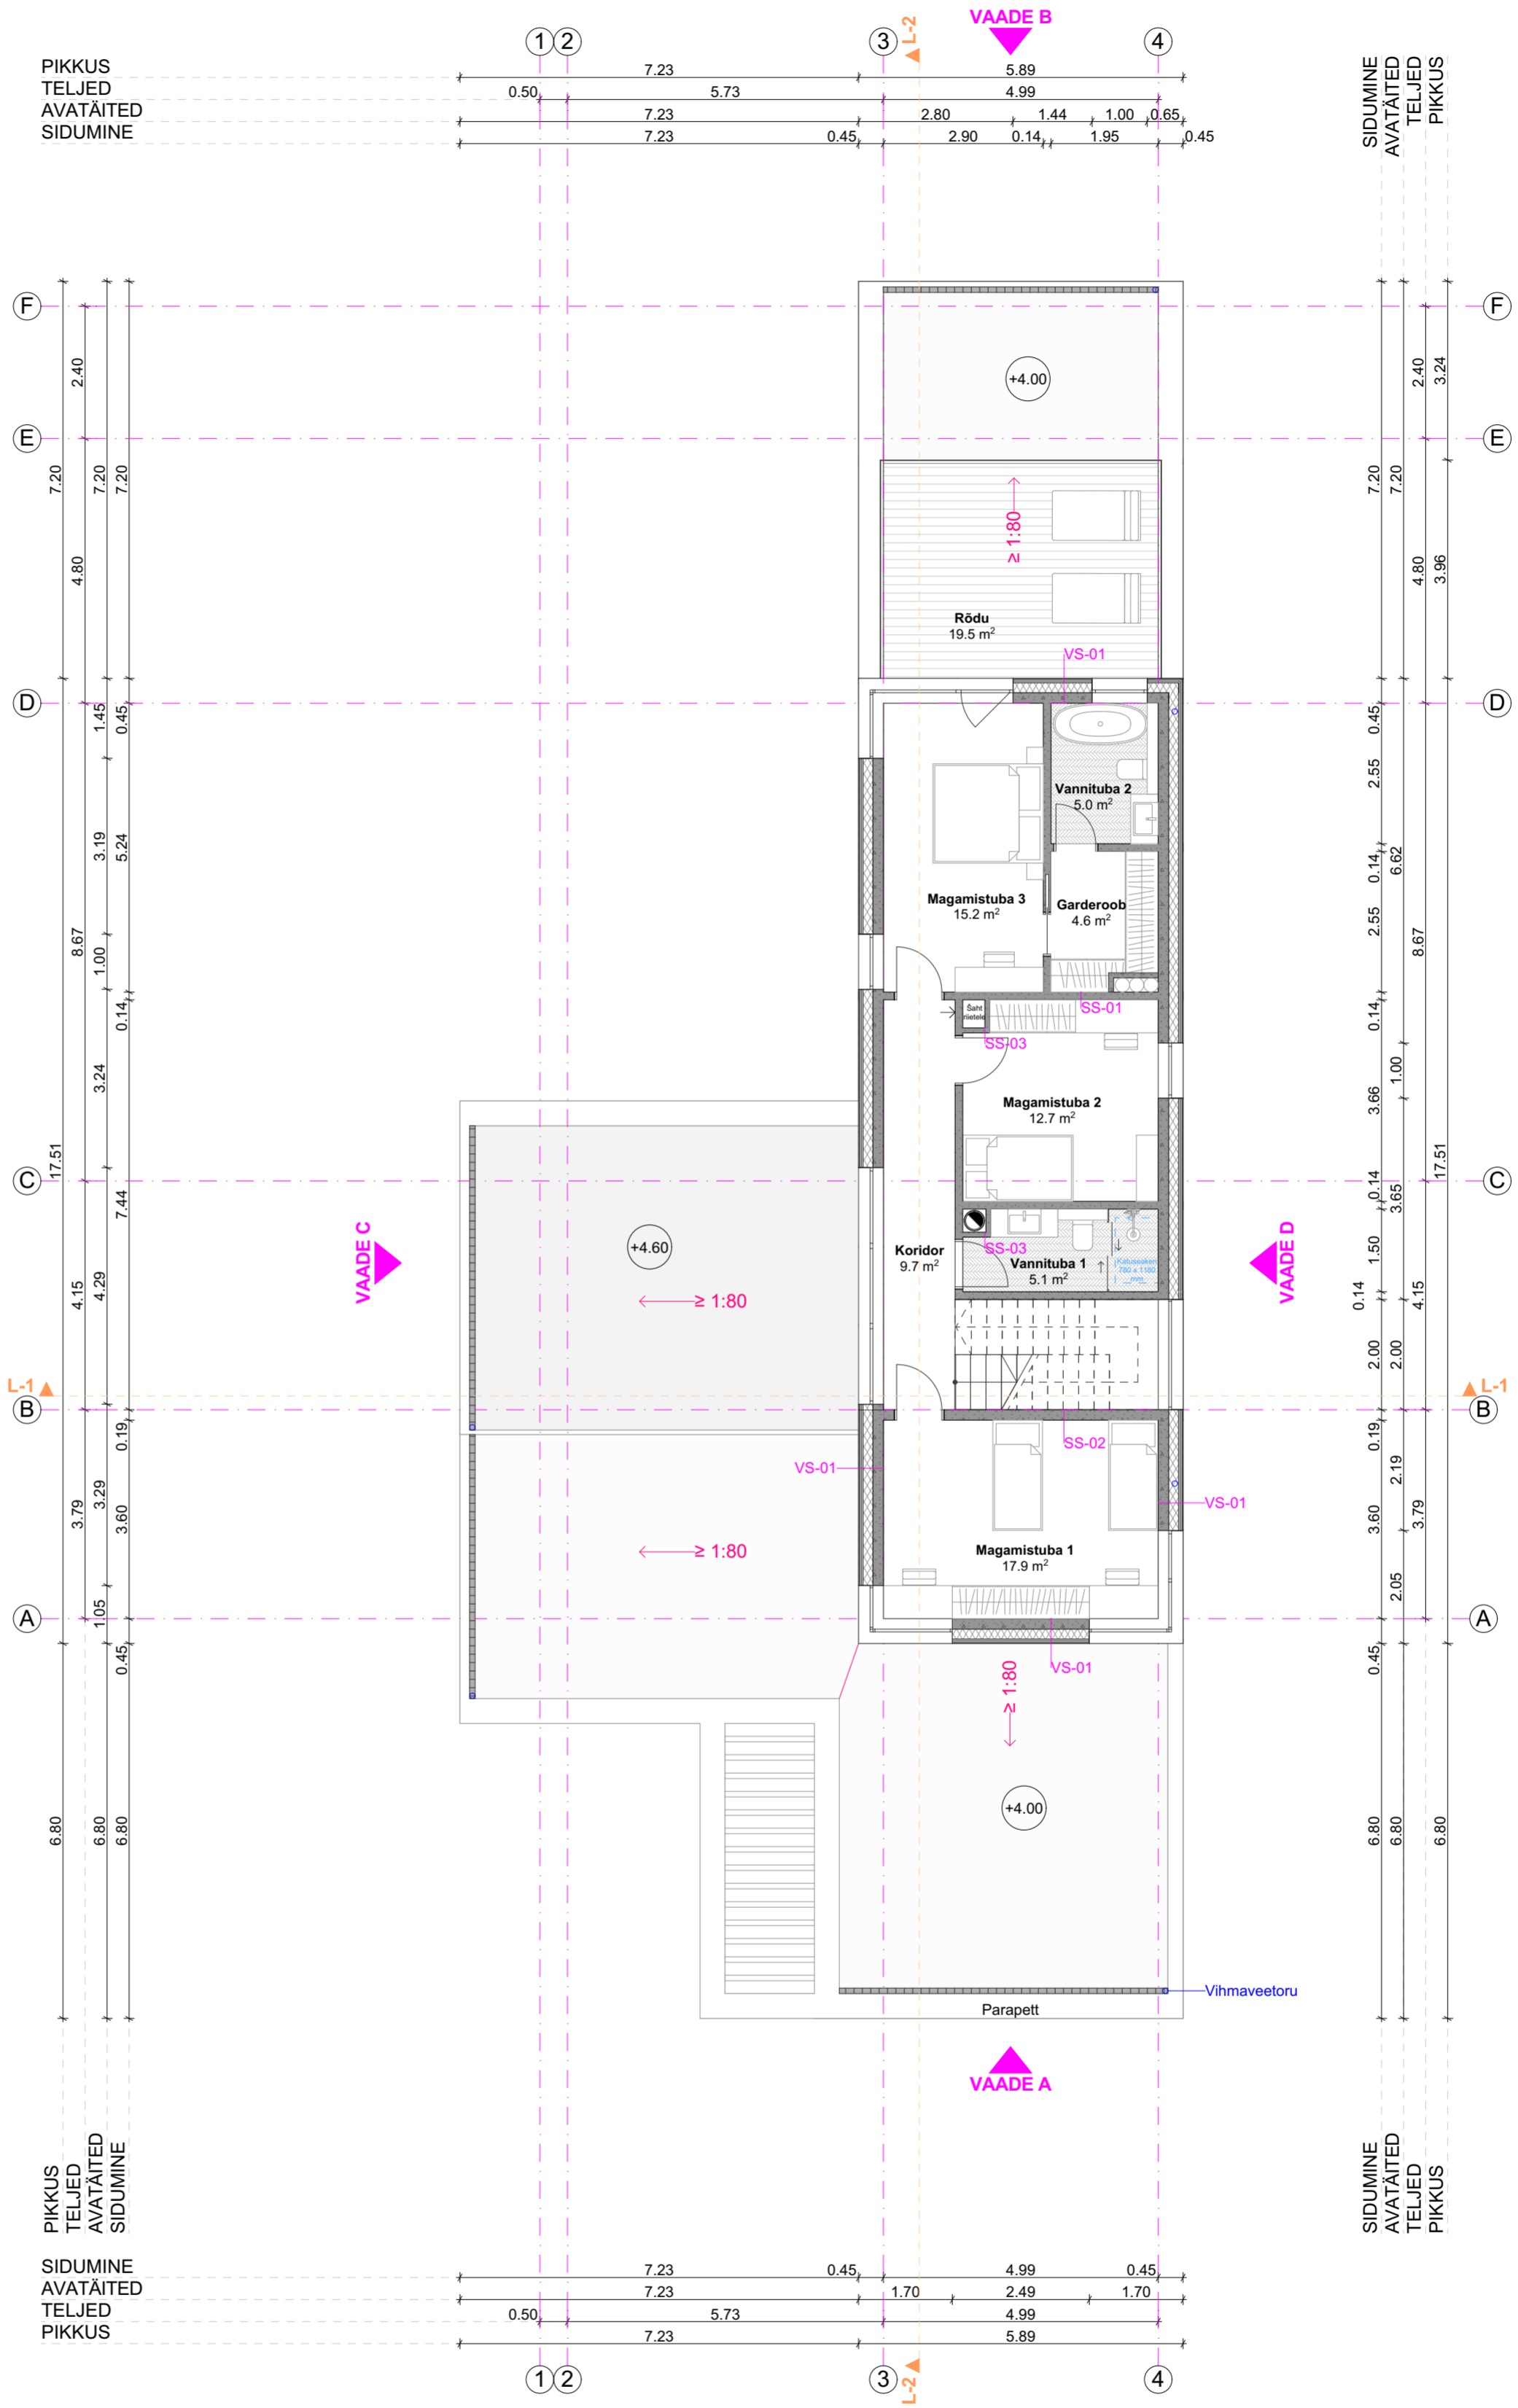

**STANDUP**  
 architecture design / bureau  
 IPSTANDUPSTANDI  
 architecture architecture a  
 suu design / bureau design / b  
 TANDUPSTANDUP  
 tecture architecture archit

AB Standup OÜ, Reg. nr. 11283768  
 Tartu mnt 83-408, 10115 Tallinn Eesti  
 +372 580 44 719 www.standup.ee

Tellija:	███	Töö nr.:	███
Objekt:	Üksikelamu ehitusprojekt	Staadium:	EP
Address:	Harju maakond	Projekti osa:	AR
Joonis:	TEISE KORRUSE PLAAN	Joonise nr.:	5-02
Vastutav arhitekt:	███	Mõõtka:	1 : 100
Arhitekt:	███	Kuupäev:	███