

A

D


B

C

Tingmārgid

Vālisuste avad

12	Magamistuba	11,5	m ²
13	Magamistuba	14,7	m ²
14	Magamistuba	14,6	m ²
15	Magamistuba	13,0	m ²
16	Magamistuba	14,6	m ²
17	Magamistuba	13,0	m ²
18	Magamistuba	11,5	m ²
19	Magamistuba	14,7	m ²
20	Esik	3,0	m ²
21	Kūlalistetuba	9,0	m ²
22	Kūlalistetuba	11,6	m ²
23	WC/dušš	2,8	m ²
24	Trepikoda	9,4	m ²
25	Trepikoda	4,2	m ²
26	Trepikoda	4,2	m ²
Korruse netopind kokku		151,8	m²

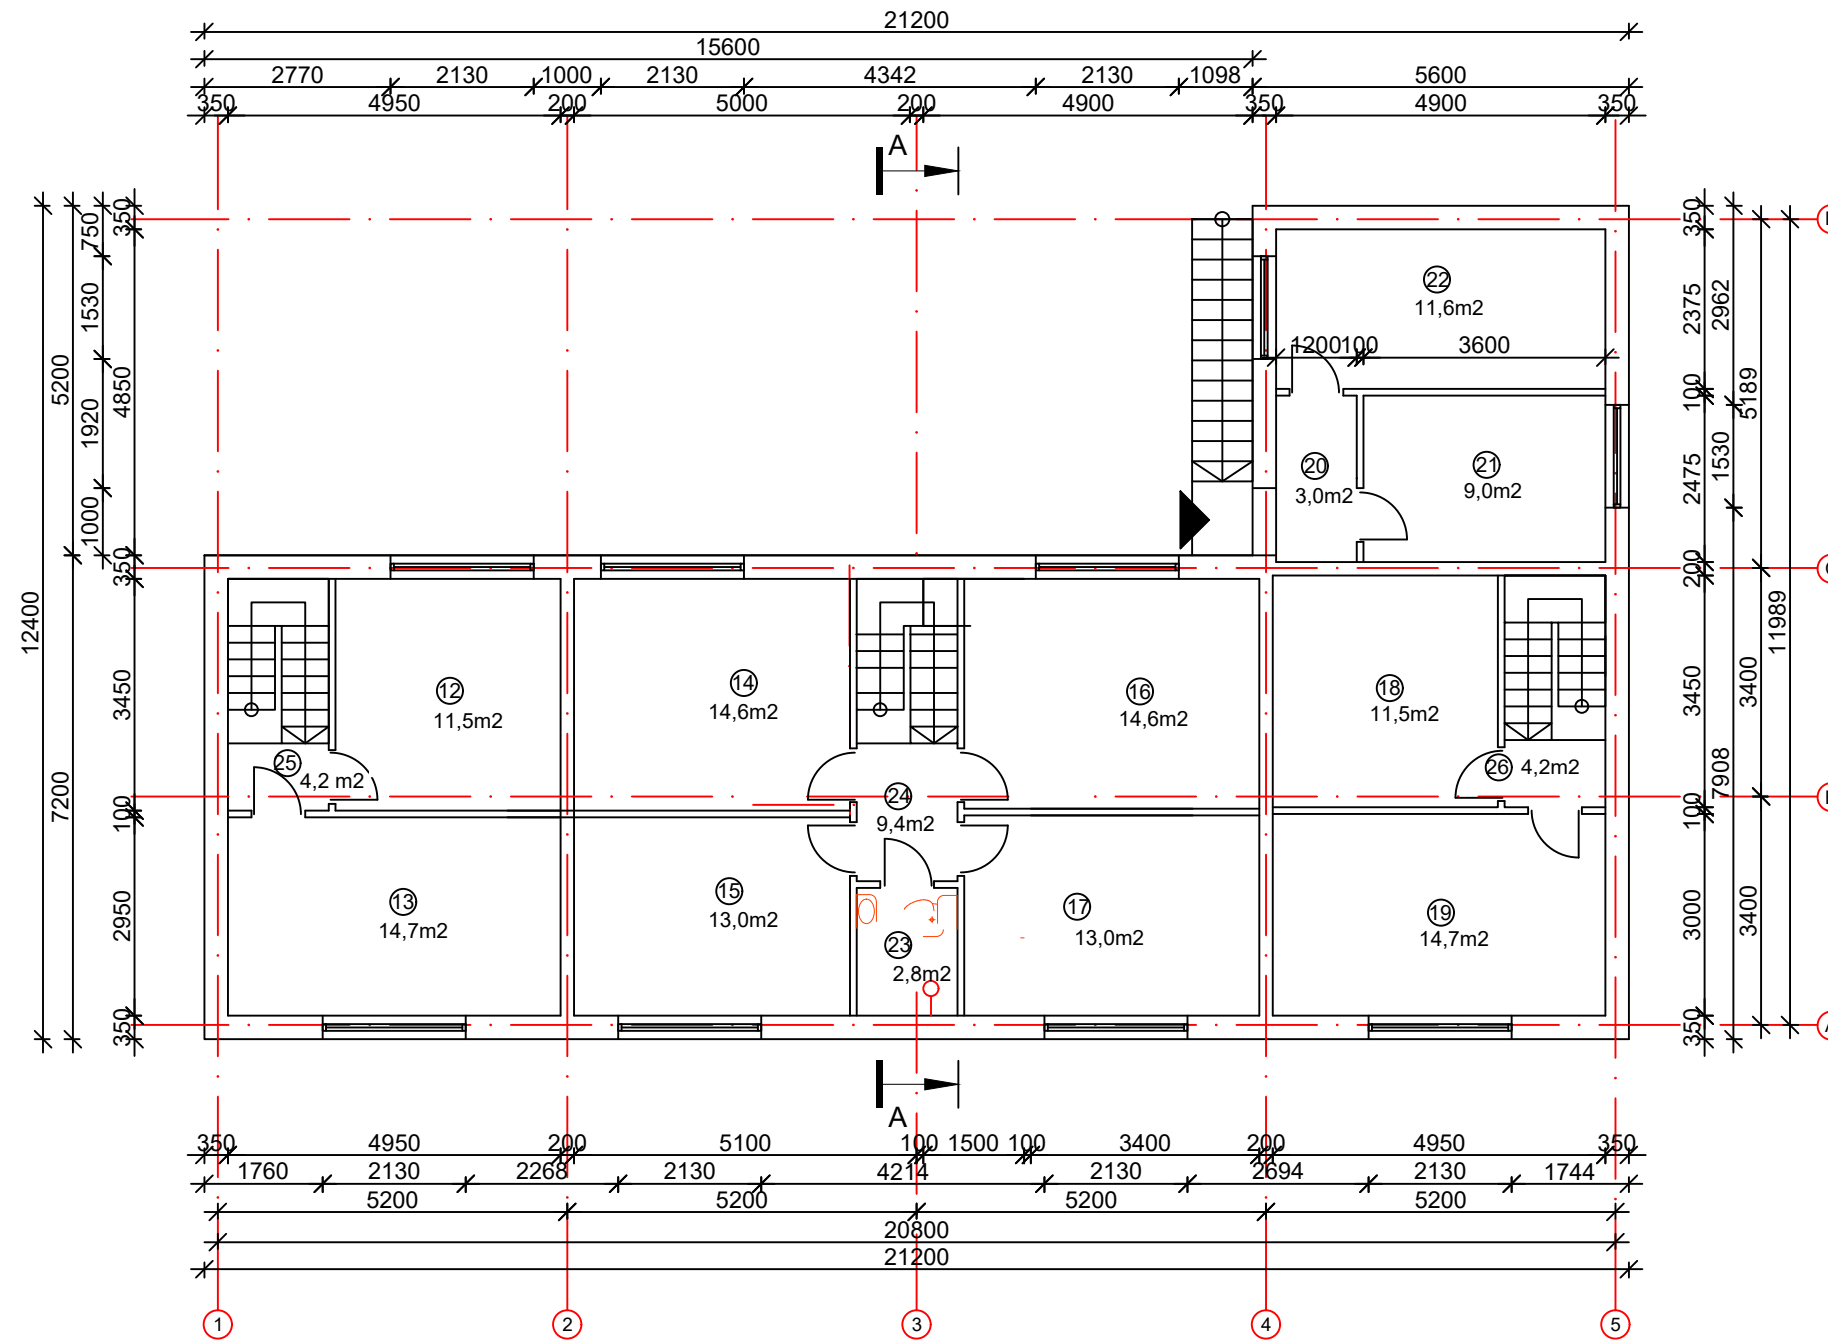

Obj
Joc
Tell
Koc
Kor