
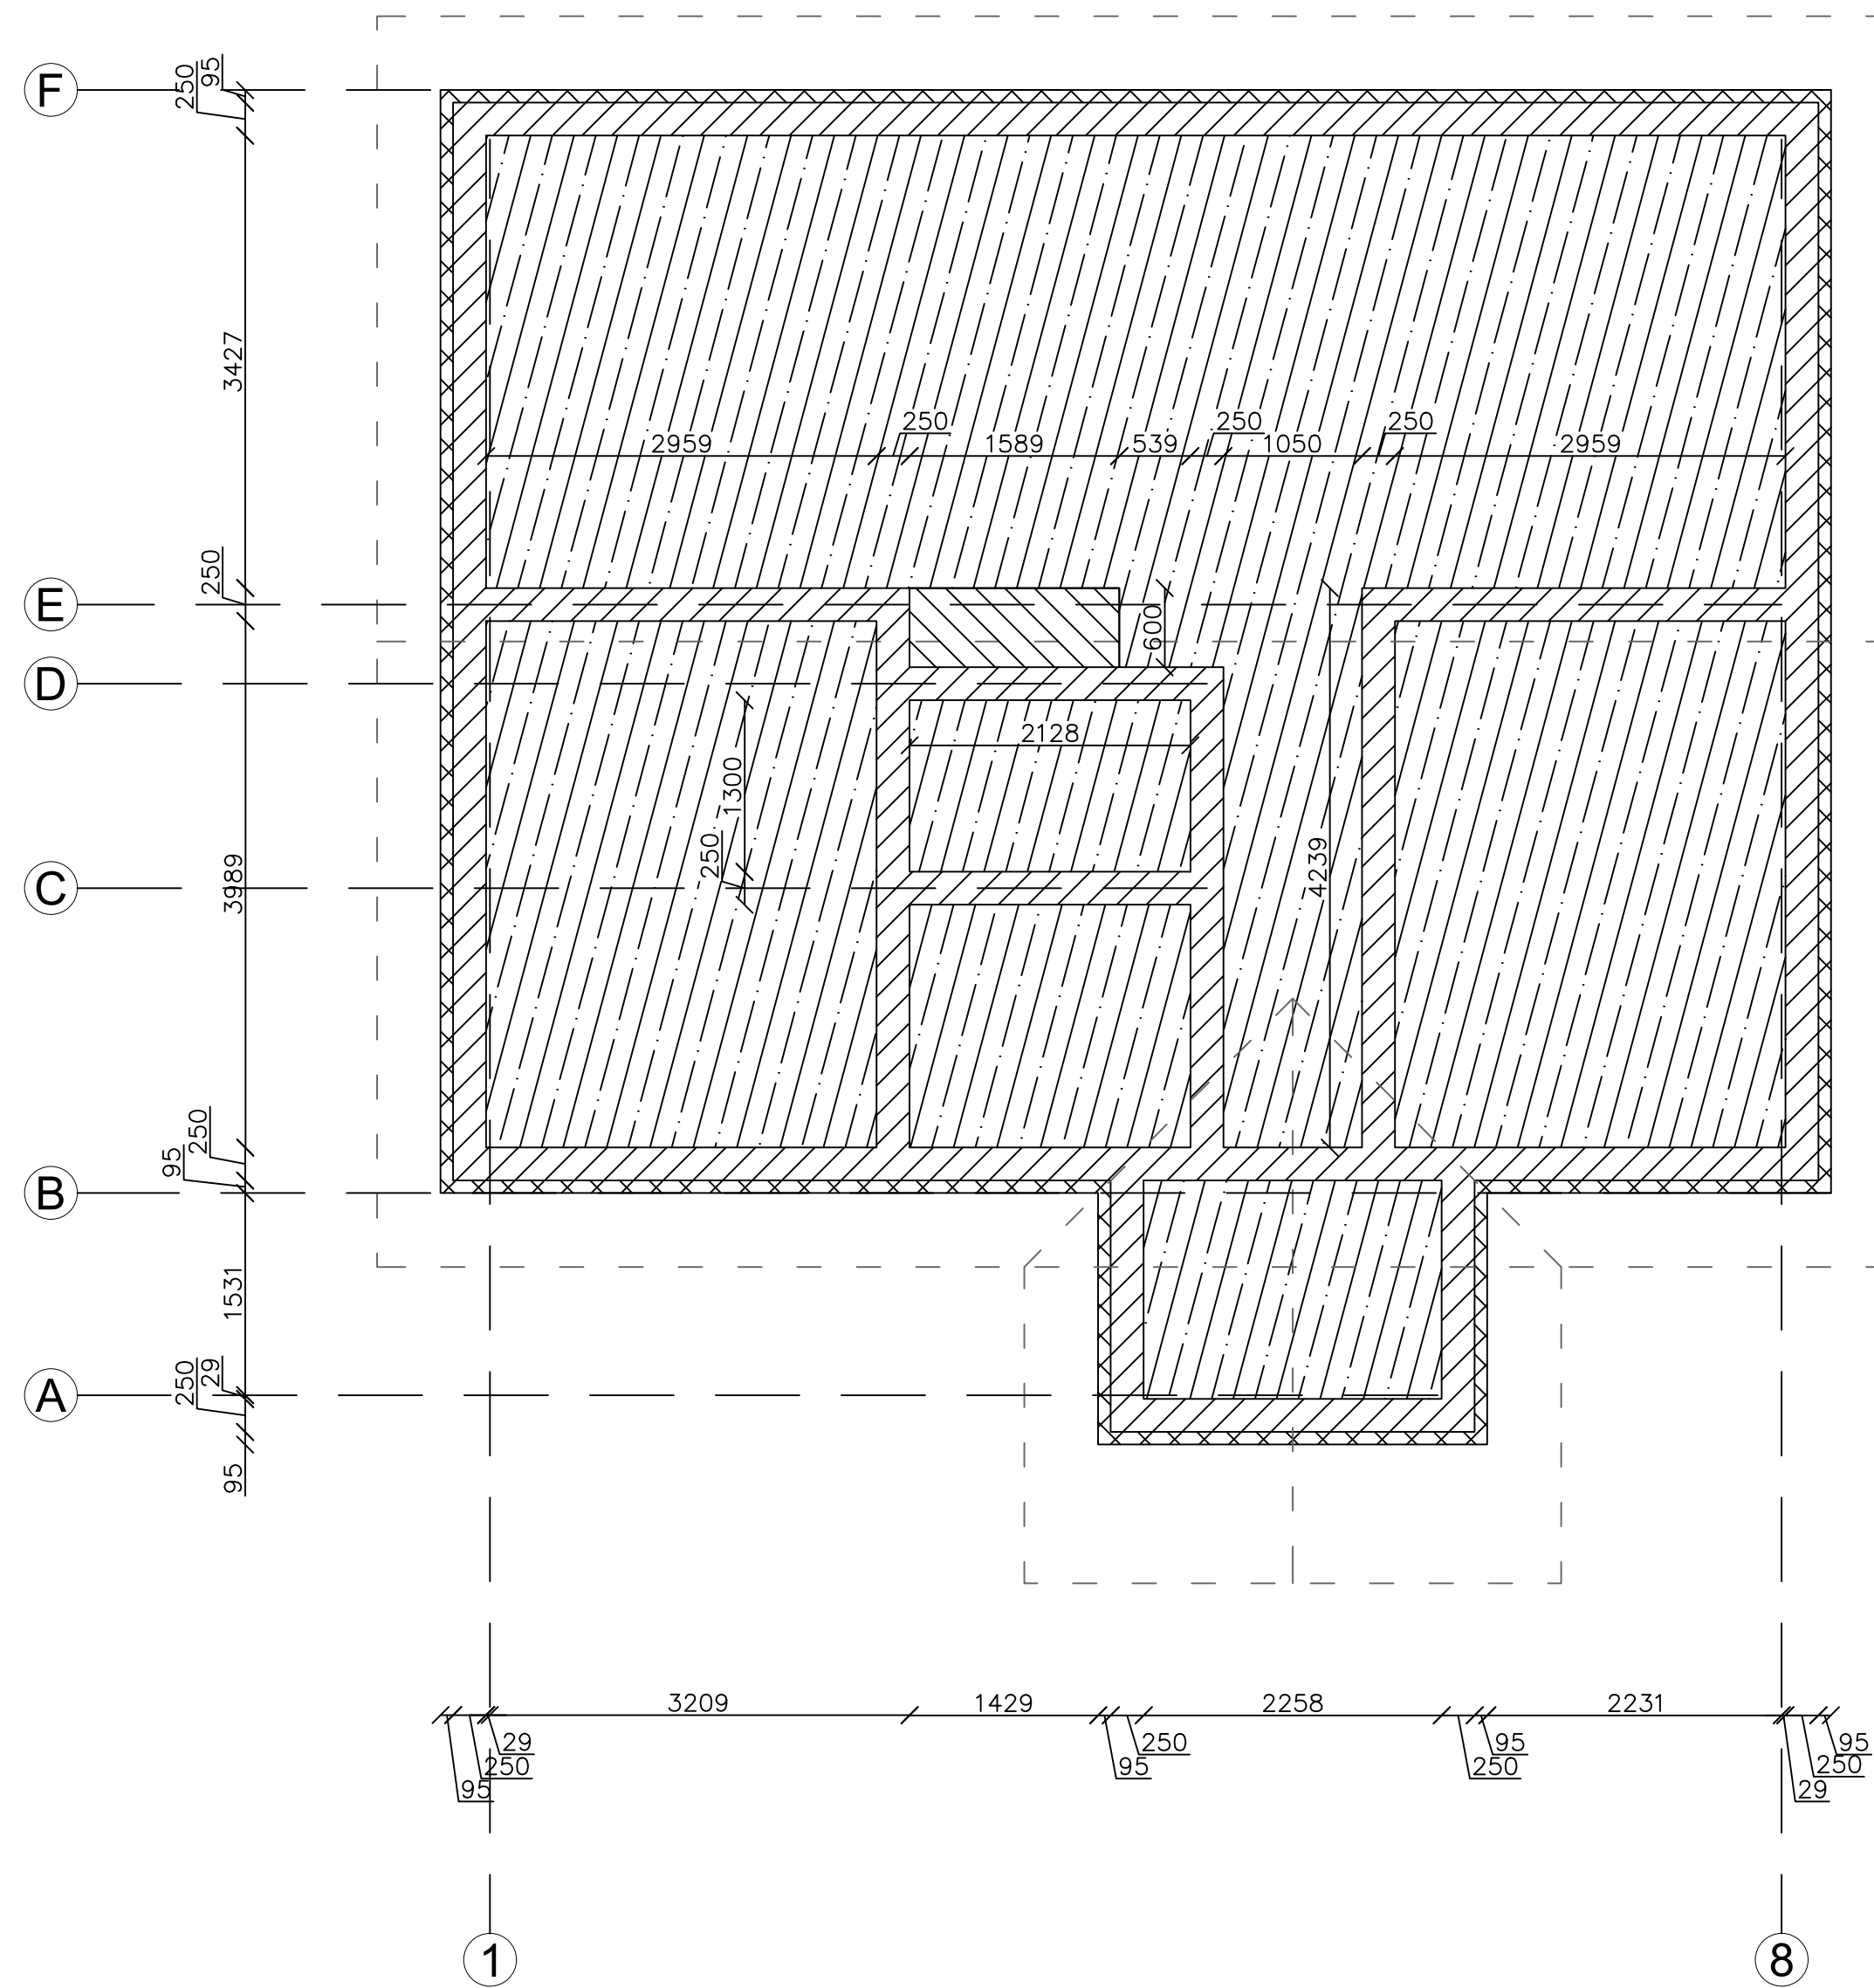
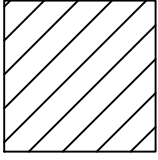
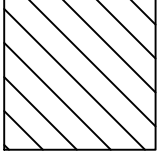


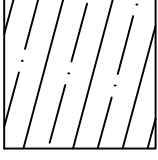

-  Betooni paksus 305mm
-  Betooni paksus 195mm
-  Betooni paksus 95mm

Betooni maht 12,8m³