


HOONEJAOTLA BD

Klaasuksega seinakapp 19" 9U

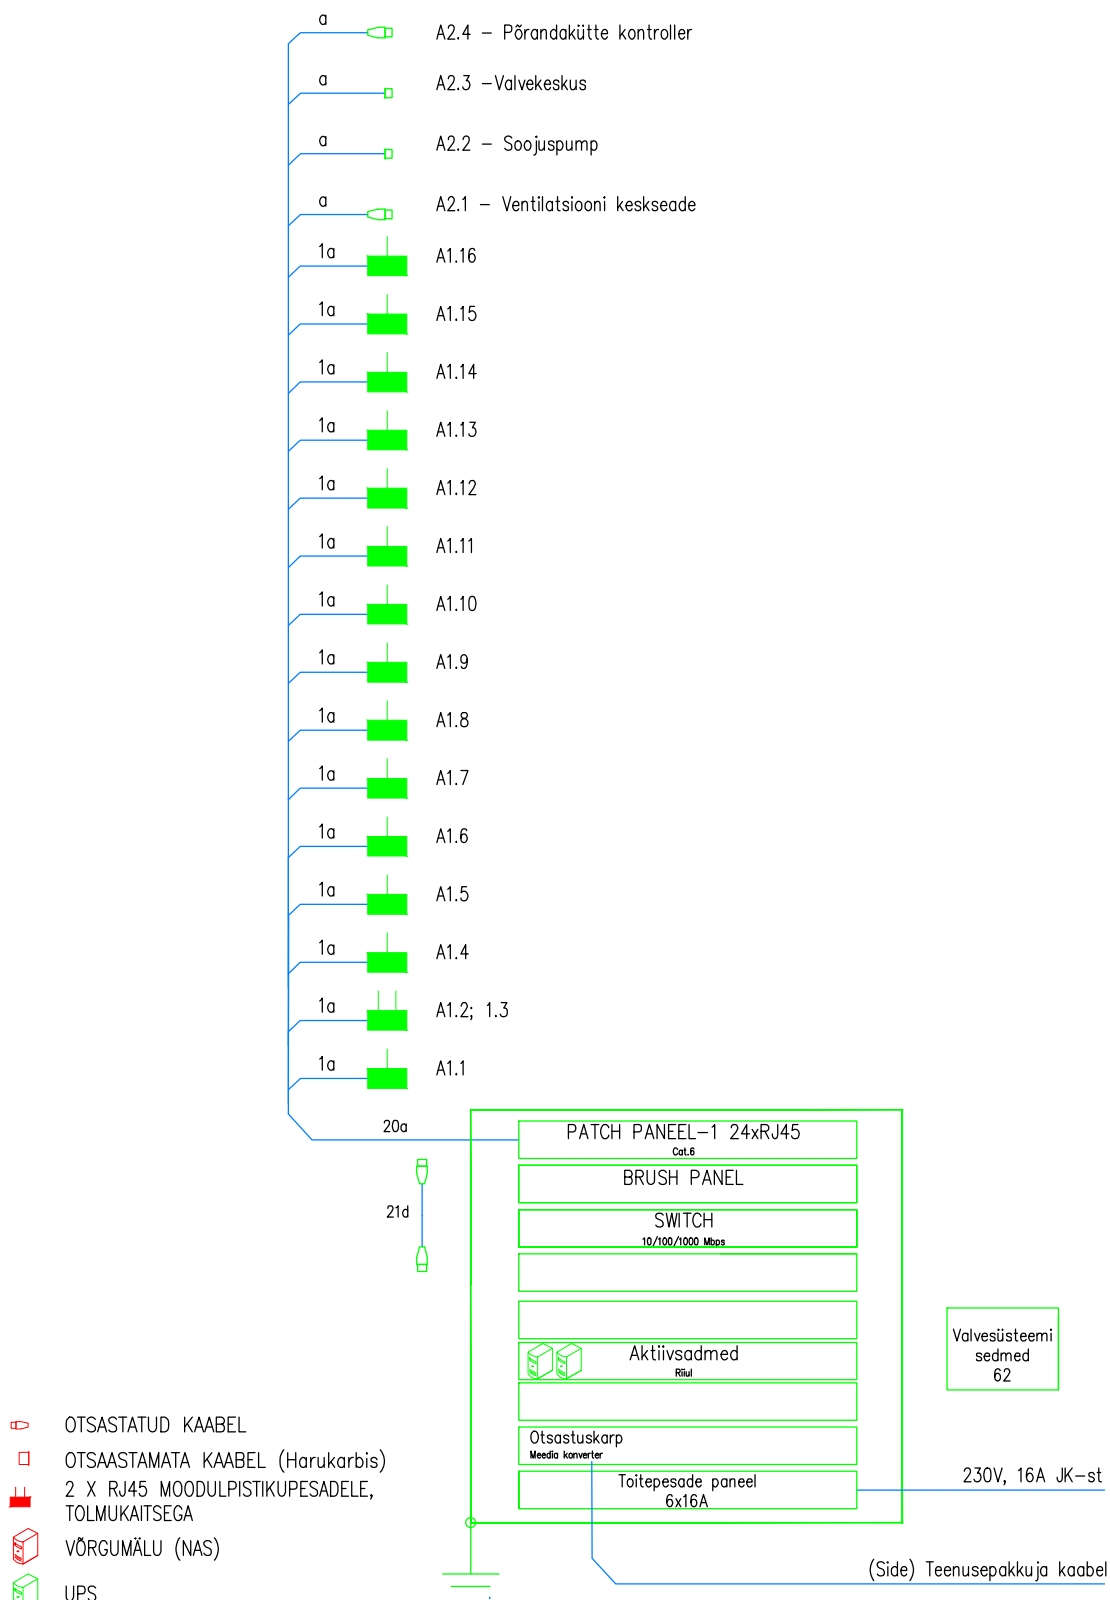

KAABLID:

a - Andmesidekaabel - u/UTP 4*2*0,5, Cat 6

d - CAT6 RJ45-RJ45