

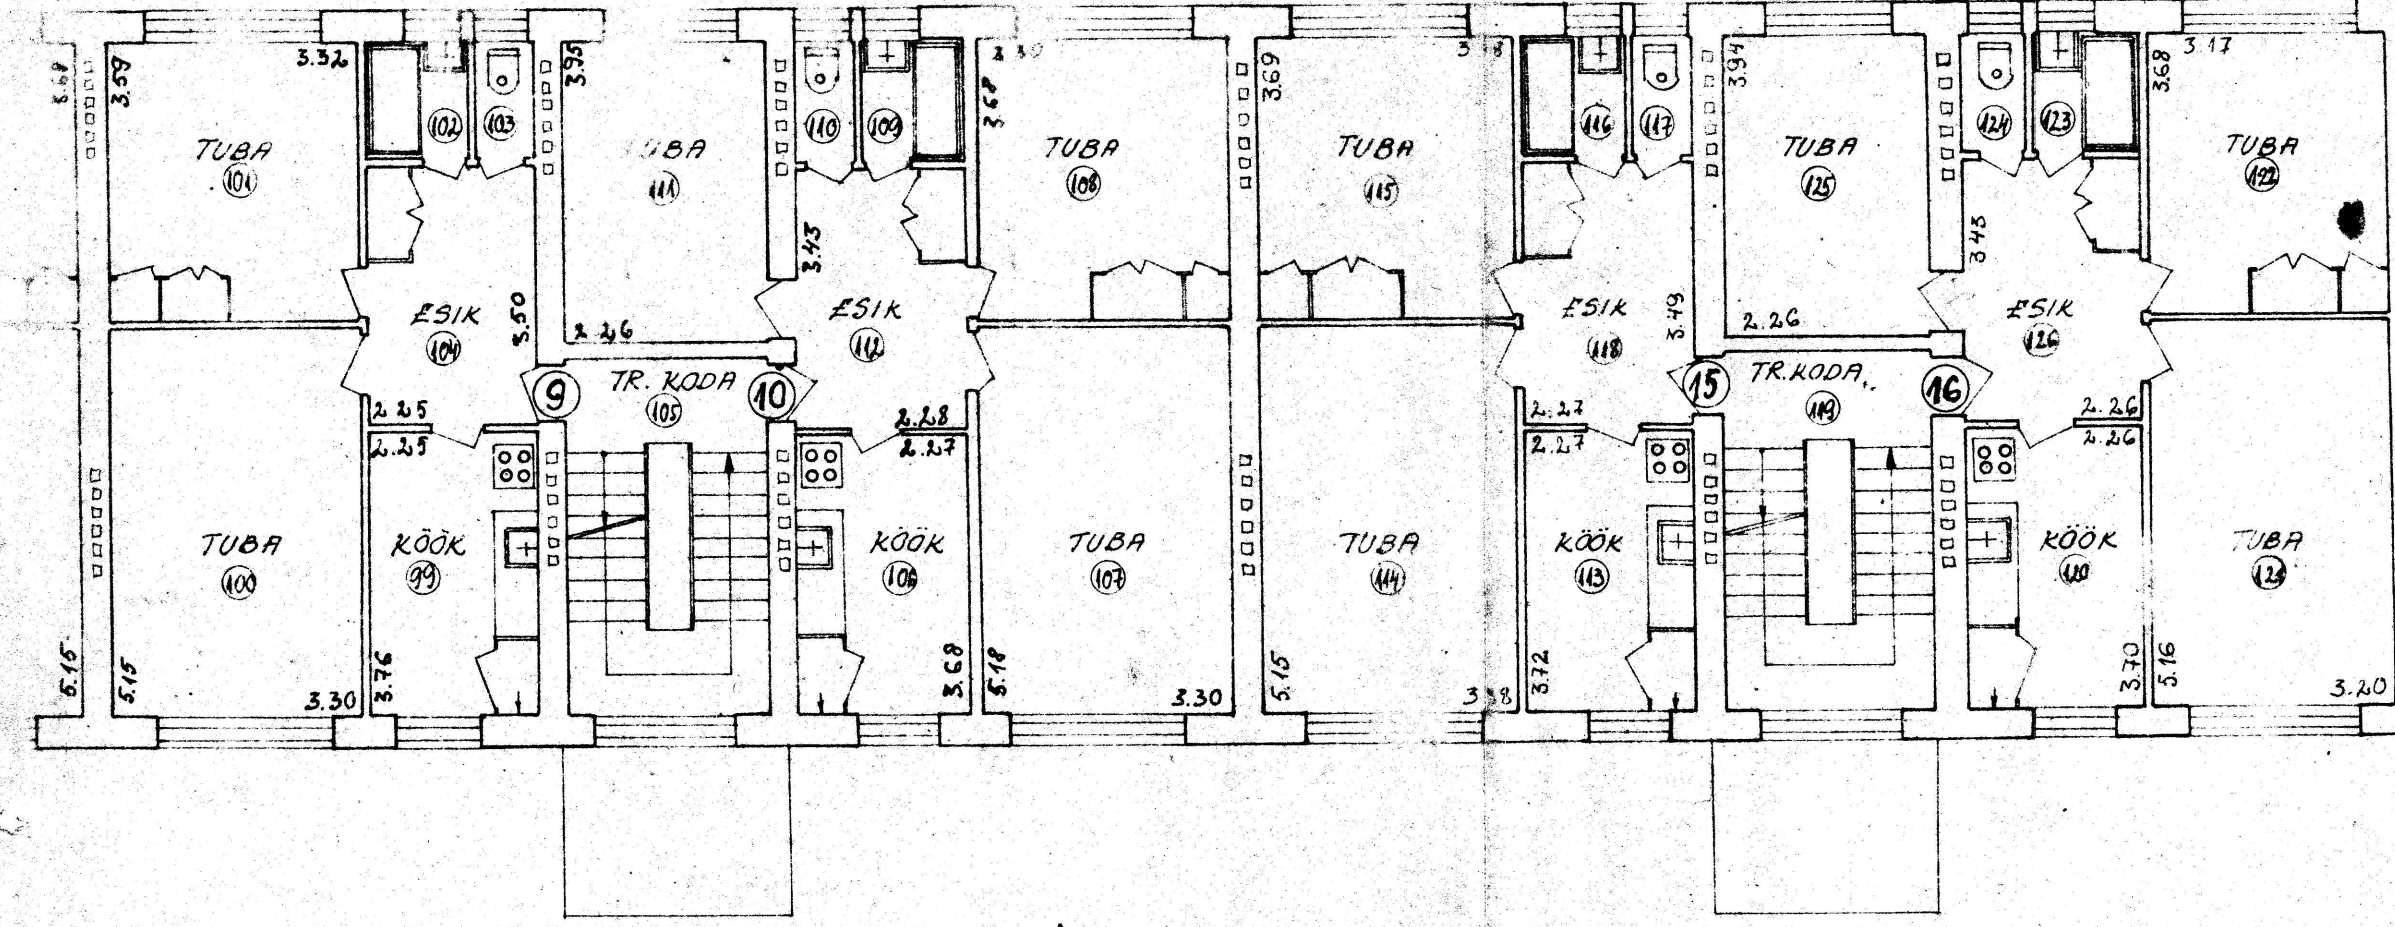
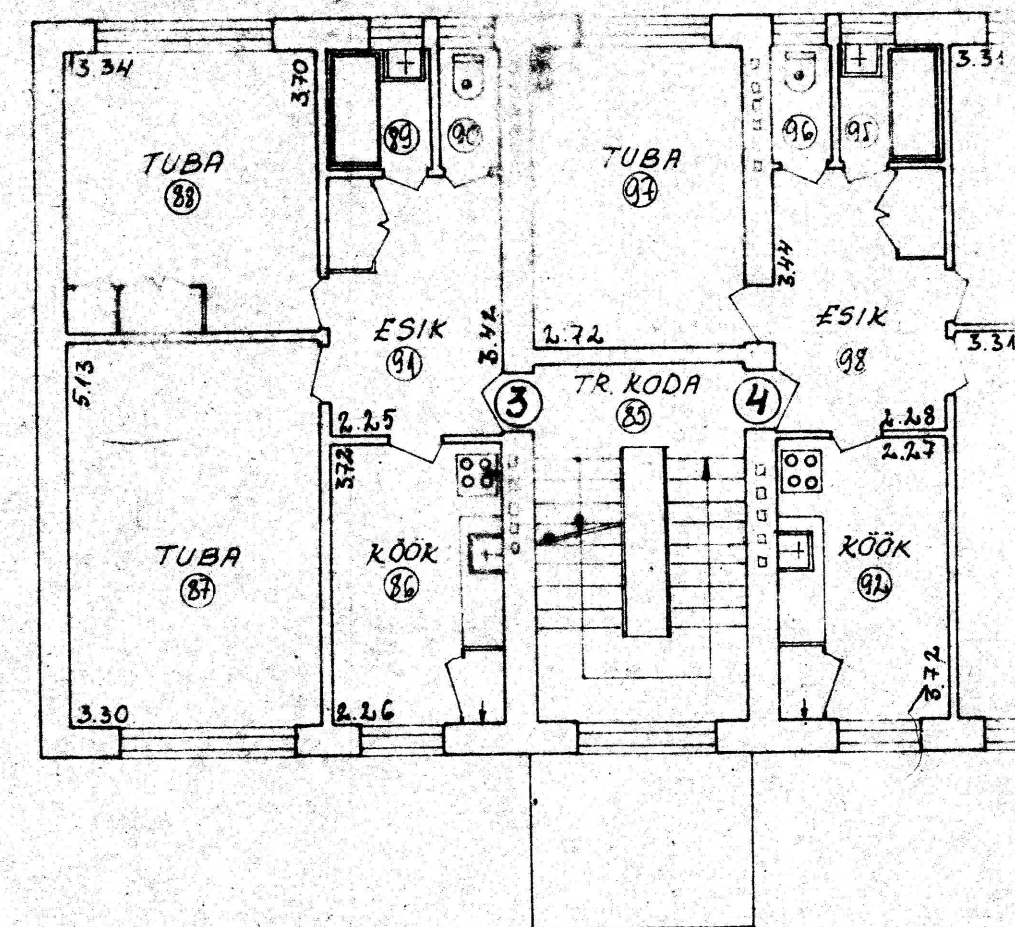


II KORRUS.

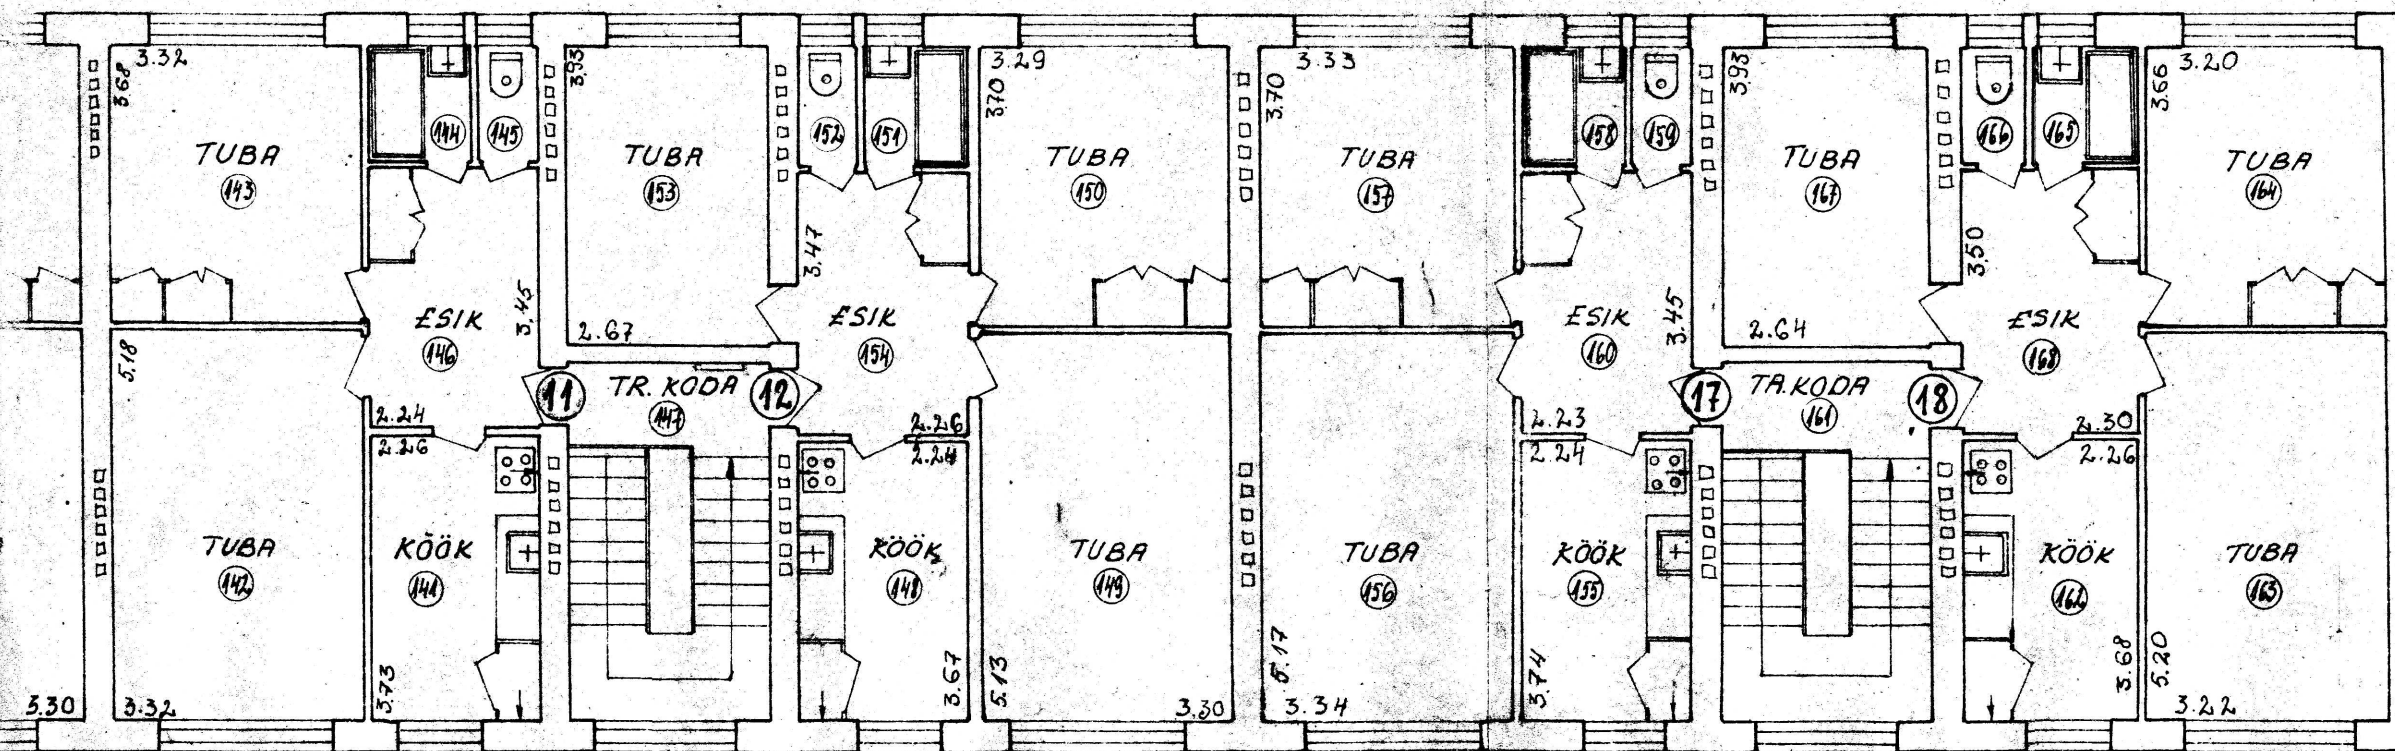

III KORRUS.

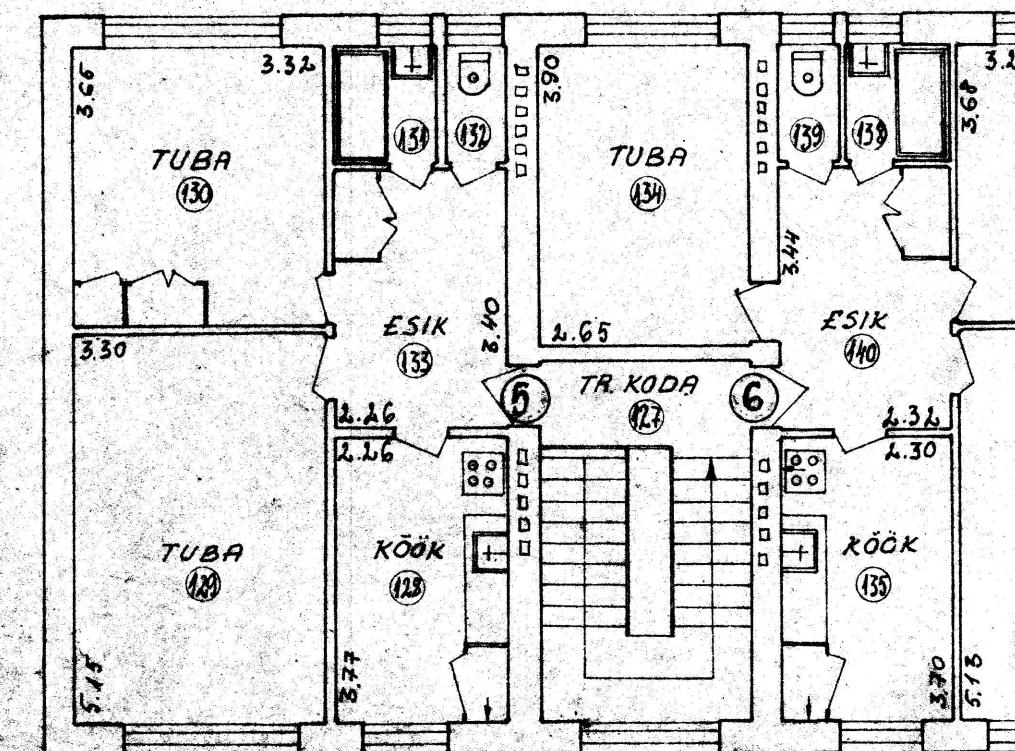

LÖIGE A-B.

