


SARIKATE PLAAN

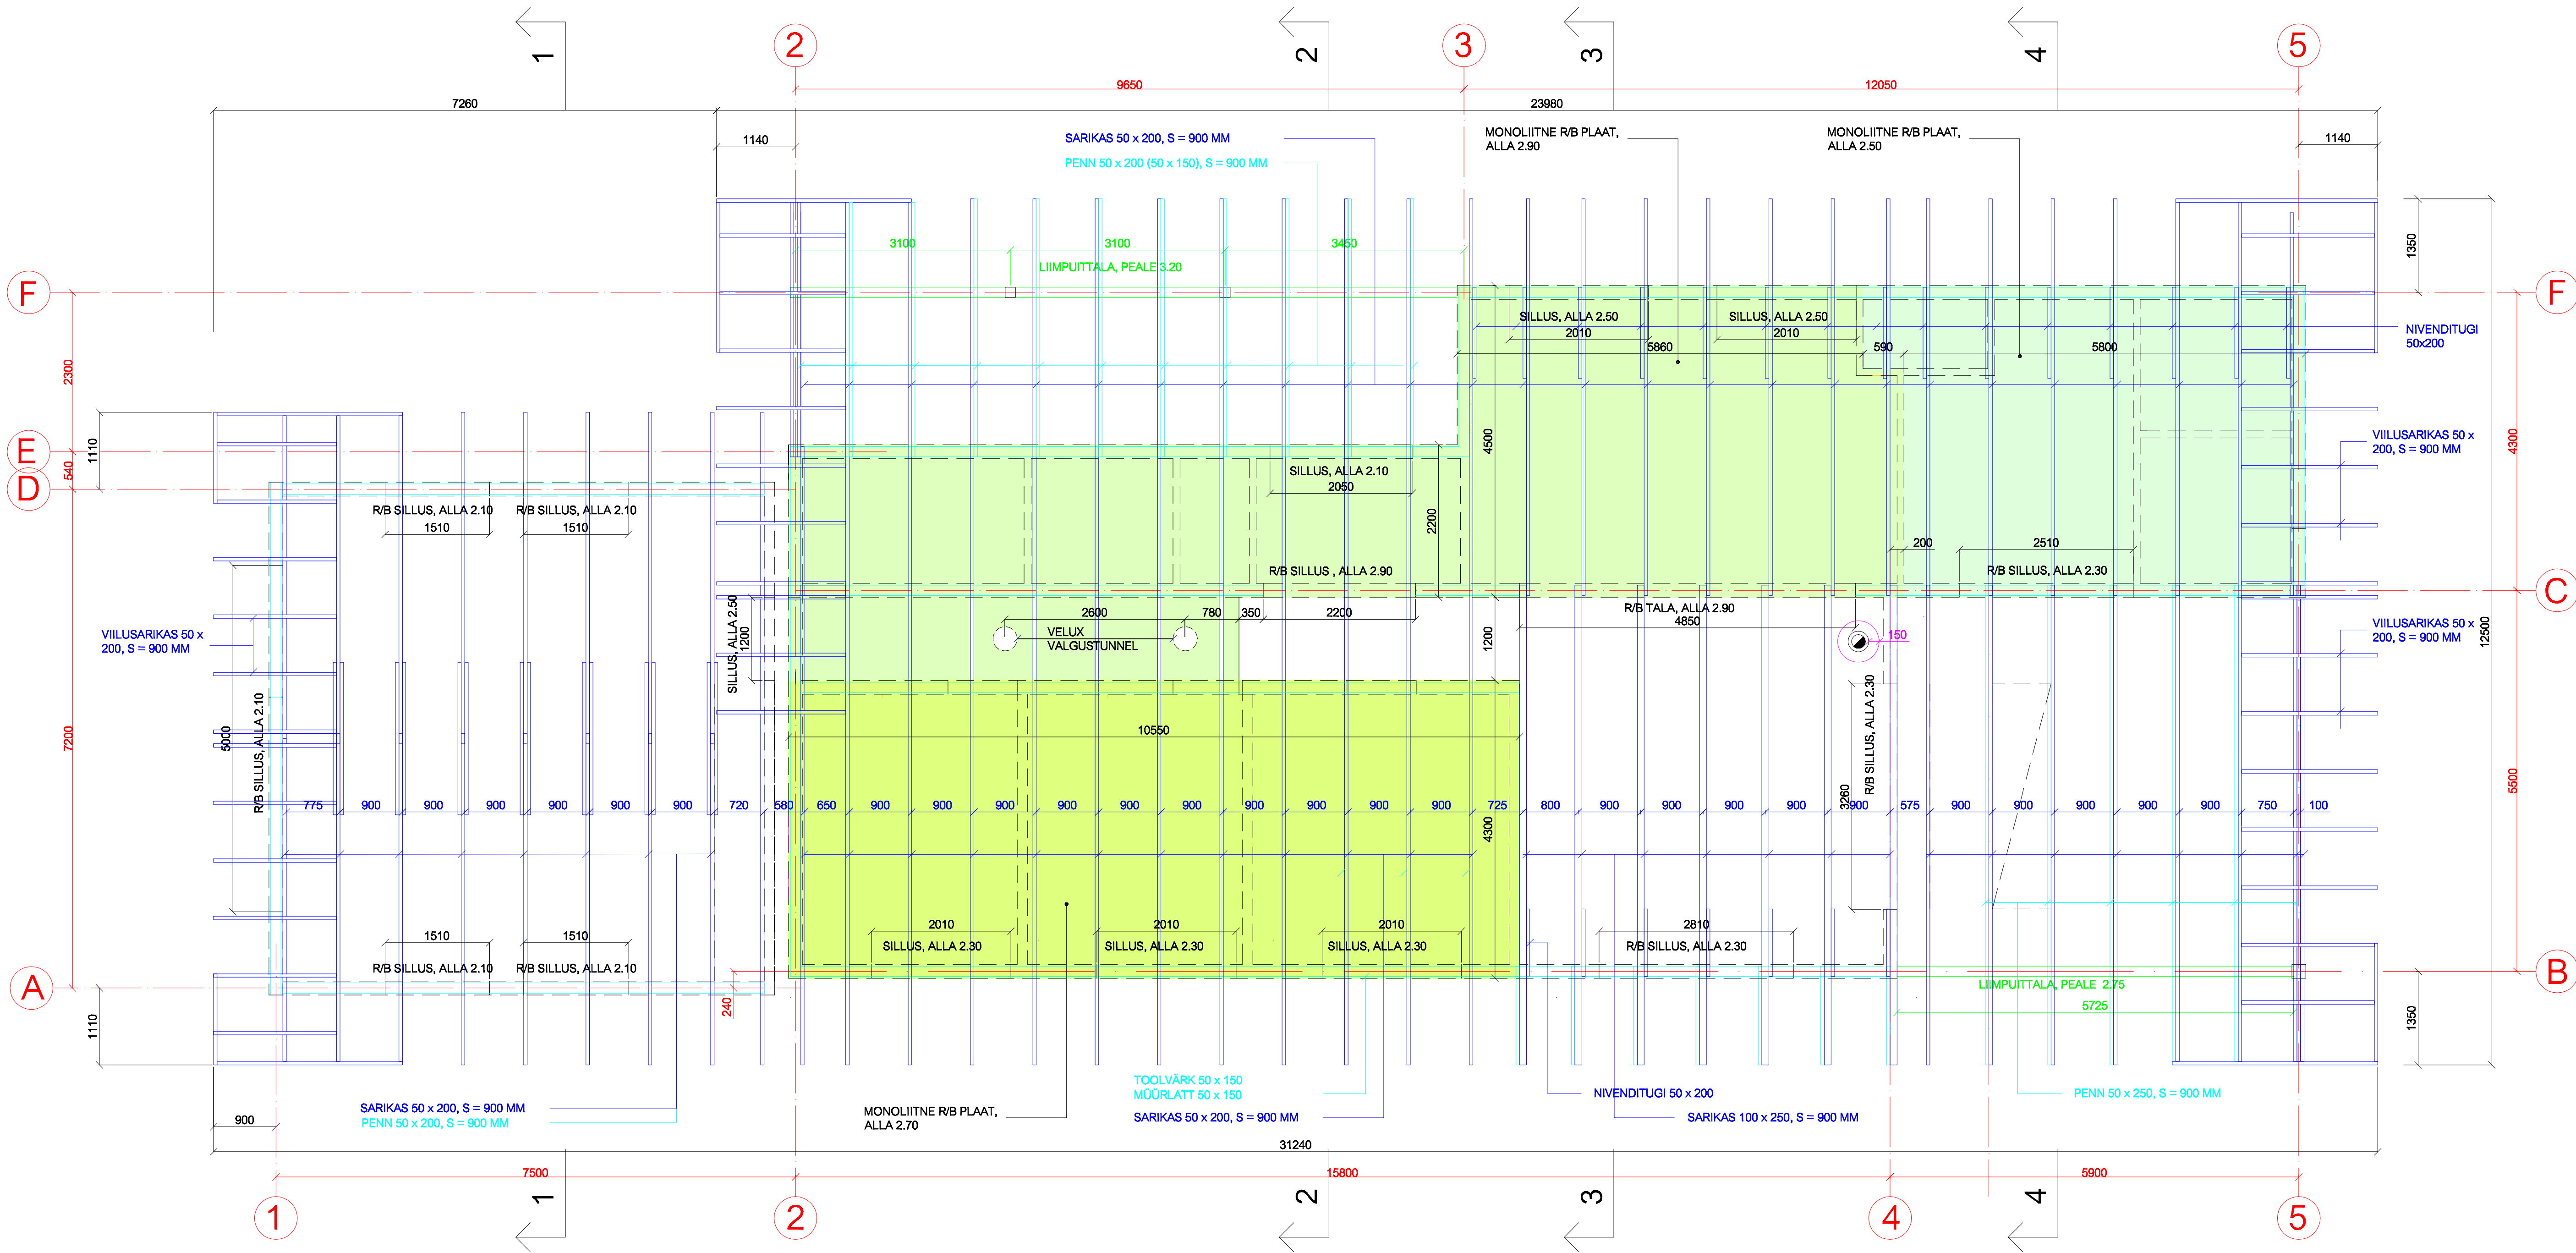

R/B VAHELAGE, ALLA 2.70
R/B VAHELAGE, ALLA 2.90