


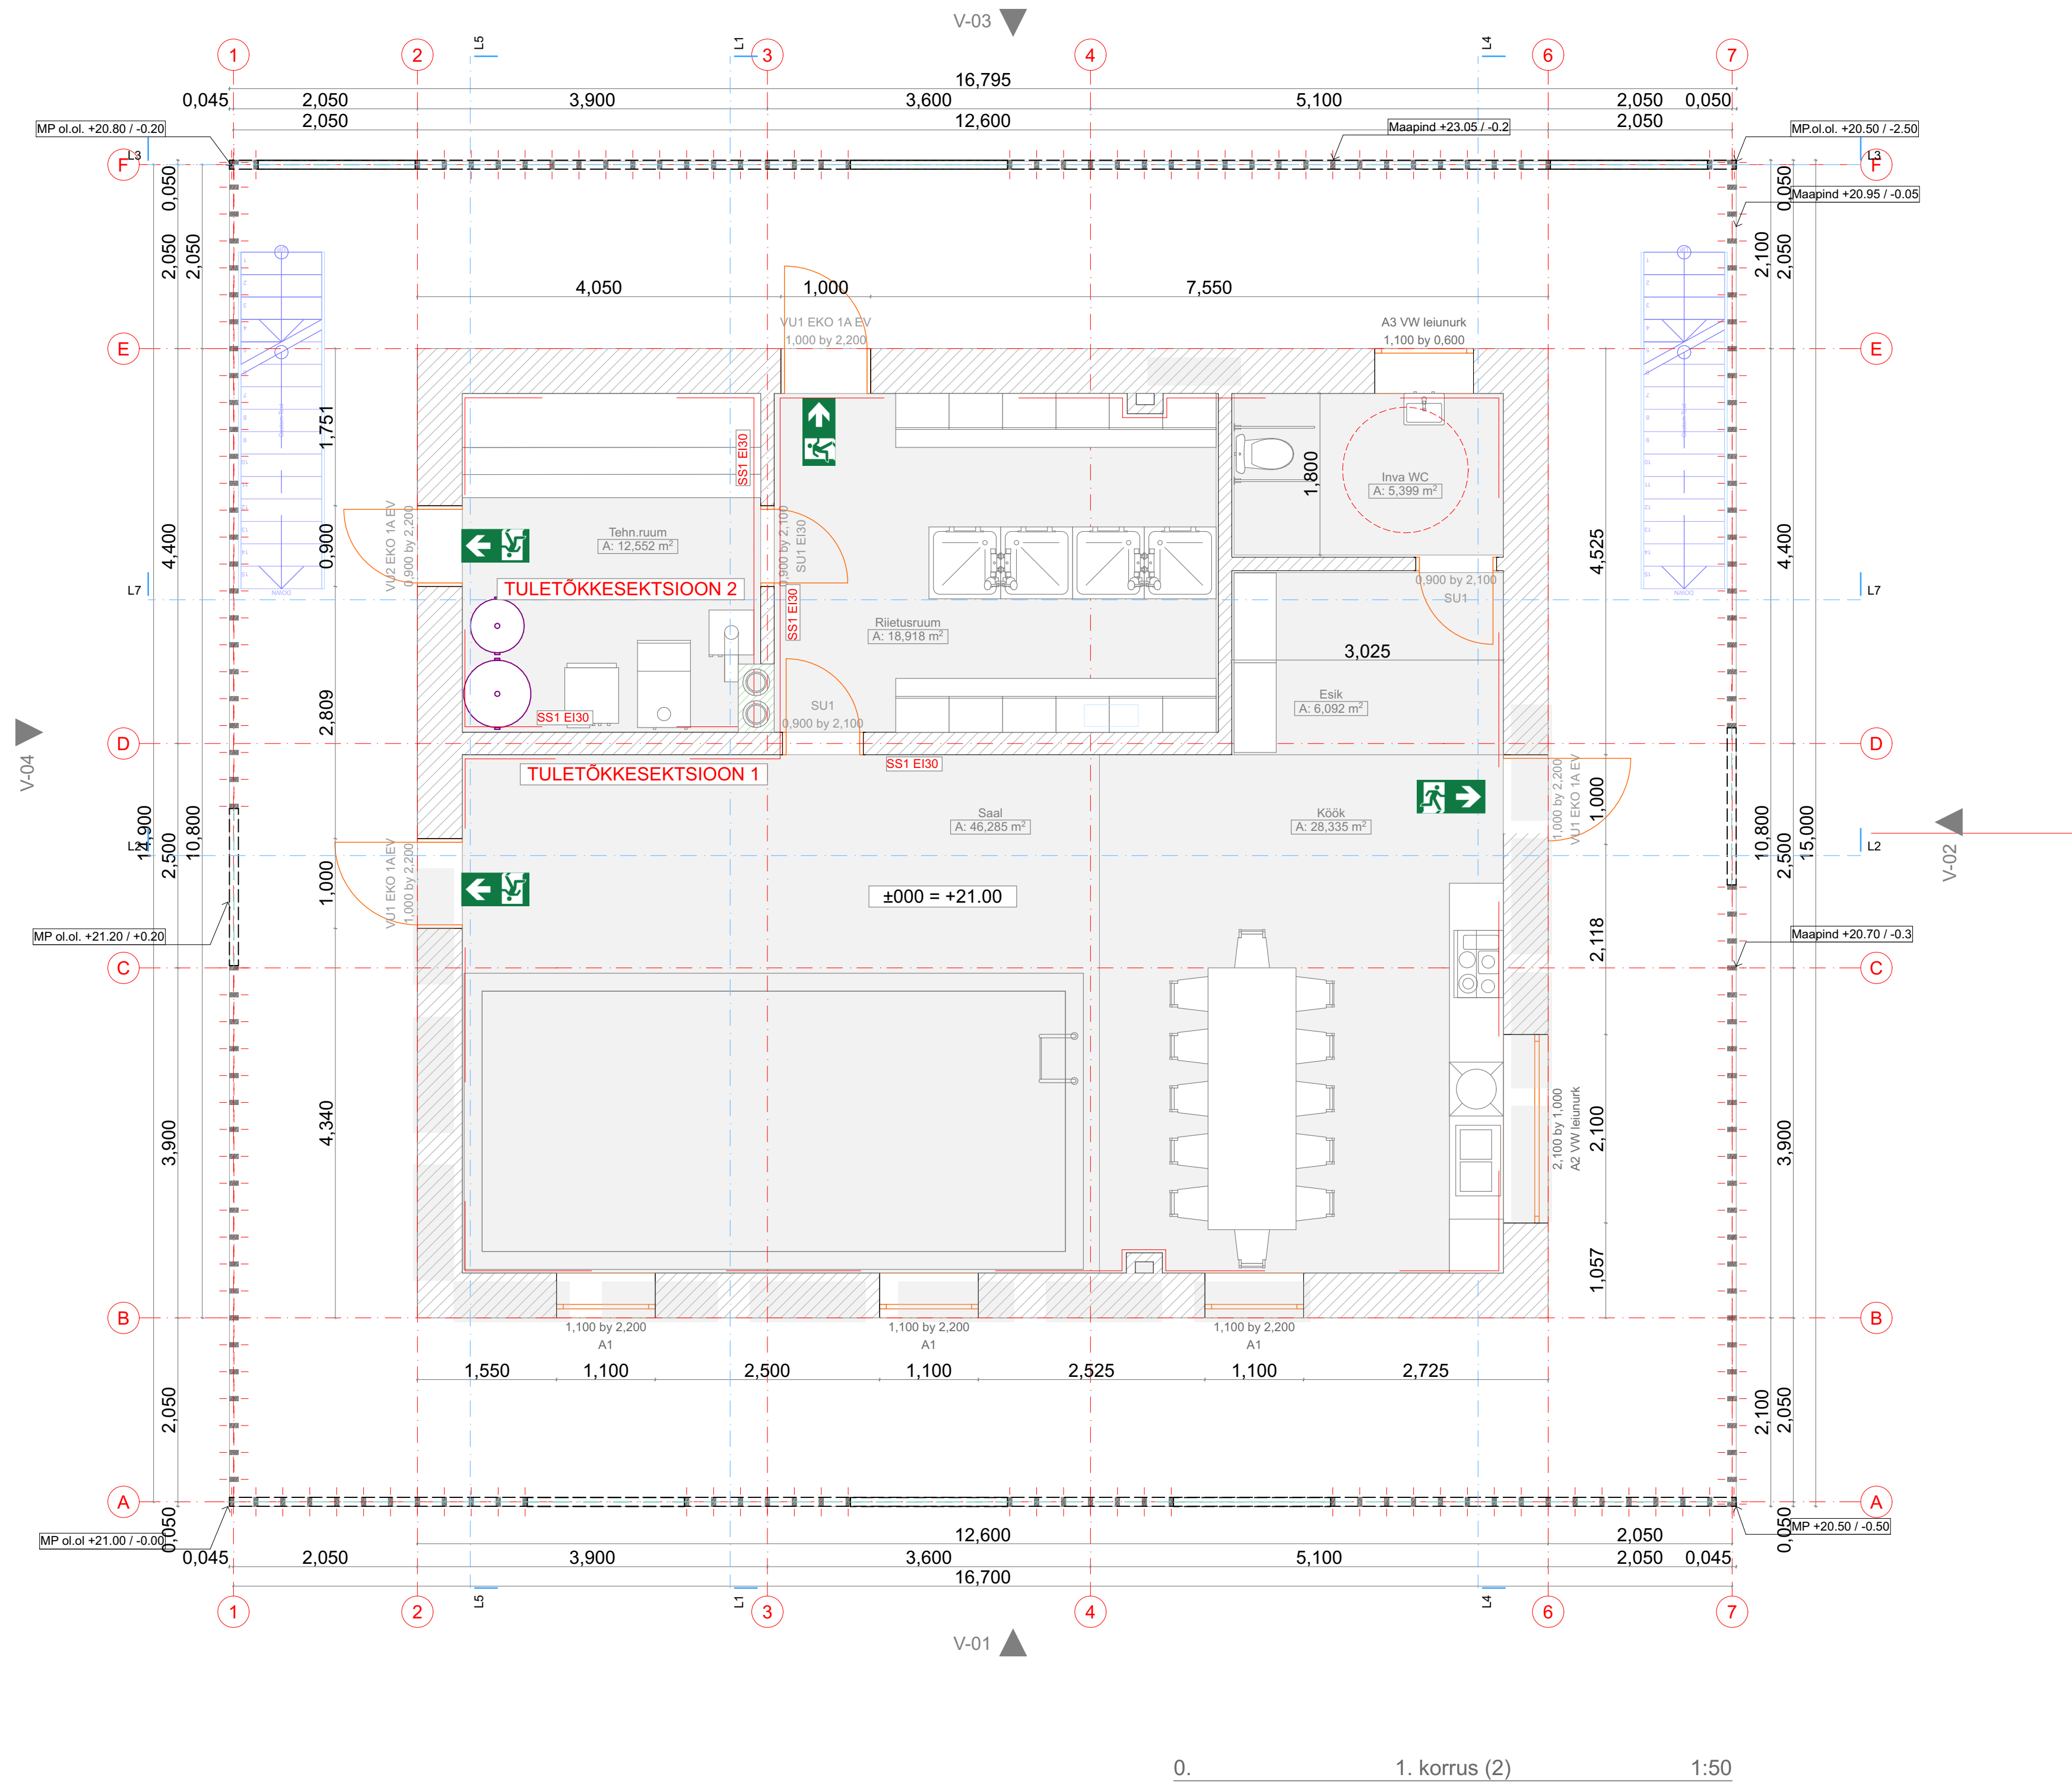

Ruumide loetelu				
Korrus	No.	Nimi	Pindala	Ruumala
1. korrus	001	Esik	6,1	15,230
1. korrus	002	Inva WC	5,4	13,498
1. korrus	003	Köök	28,3	69,899
1. korrus	004	Saal	46,3	113,600
1. korrus	005	Riietusruum	18,9	47,165
1. korrus	006	Tehn.ruum	12,6	31,380
2. korrus	007	Elutuba	34,6	89,163
2. korrus	008	Majutus 1	11,6	29,797
2. korrus	009	Wc / Dush	5,2	13,298
2. korrus	010	Majutus 2	13,2	33,979
2. korrus	011	Majutus 3	12,5	32,260
2. korrus	012	Majutus 4	8,9	22,963
2. korrus	013	Majutus 5	9,3	23,827
2. korrus	014	Wc / Dush	3,7	9,500
2. korrus	015	Majutus 6	8,0	20,717
			224,6 m²	566,276 m³

