




| Ruumide loetelu |     |             |          |            |
|-----------------|-----|-------------|----------|------------|
| Korrus          | No. | Nimi        | Pindala  | Ruumala    |
| 1. korrus       | 001 | Esik        | 6,1      | 15,230     |
| 1. korrus       | 002 | Inva WC     | 5,4      | 13,498     |
| 1. korrus       | 003 | Köök        | 28,3     | 69,899     |
| 1. korrus       | 004 | Saal        | 46,3     | 113,600    |
| 1. korrus       | 005 | Riietusruum | 18,9     | 47,165     |
| 1. korrus       | 007 | Saun        | 12,6     | 31,380     |
| 2. korrus       | 008 | Elutuba     | 34,6     | 89,163     |
| 2. korrus       | 009 | Majutus 1   | 11,6     | 29,797     |
| 2. korrus       | 010 | Wc / Dush   | 5,2      | 13,298     |
| 2. korrus       | 011 | Majutus 2   | 13,2     | 33,979     |
| 2. korrus       | 012 | Majutus 3   | 12,5     | 32,260     |
| 2. korrus       | 013 | Majutus 4   | 8,9      | 22,963     |
| 2. korrus       | 014 | Majutus 5   | 9,3      | 23,827     |
| 2. korrus       | 015 | Wc / Dush   | 3,7      | 9,500      |
| 2. korrus       | 016 | Majutus 6   | 8,0      | 20,717     |
|                 |     |             | 224,6 m² | 566,276 m³ |

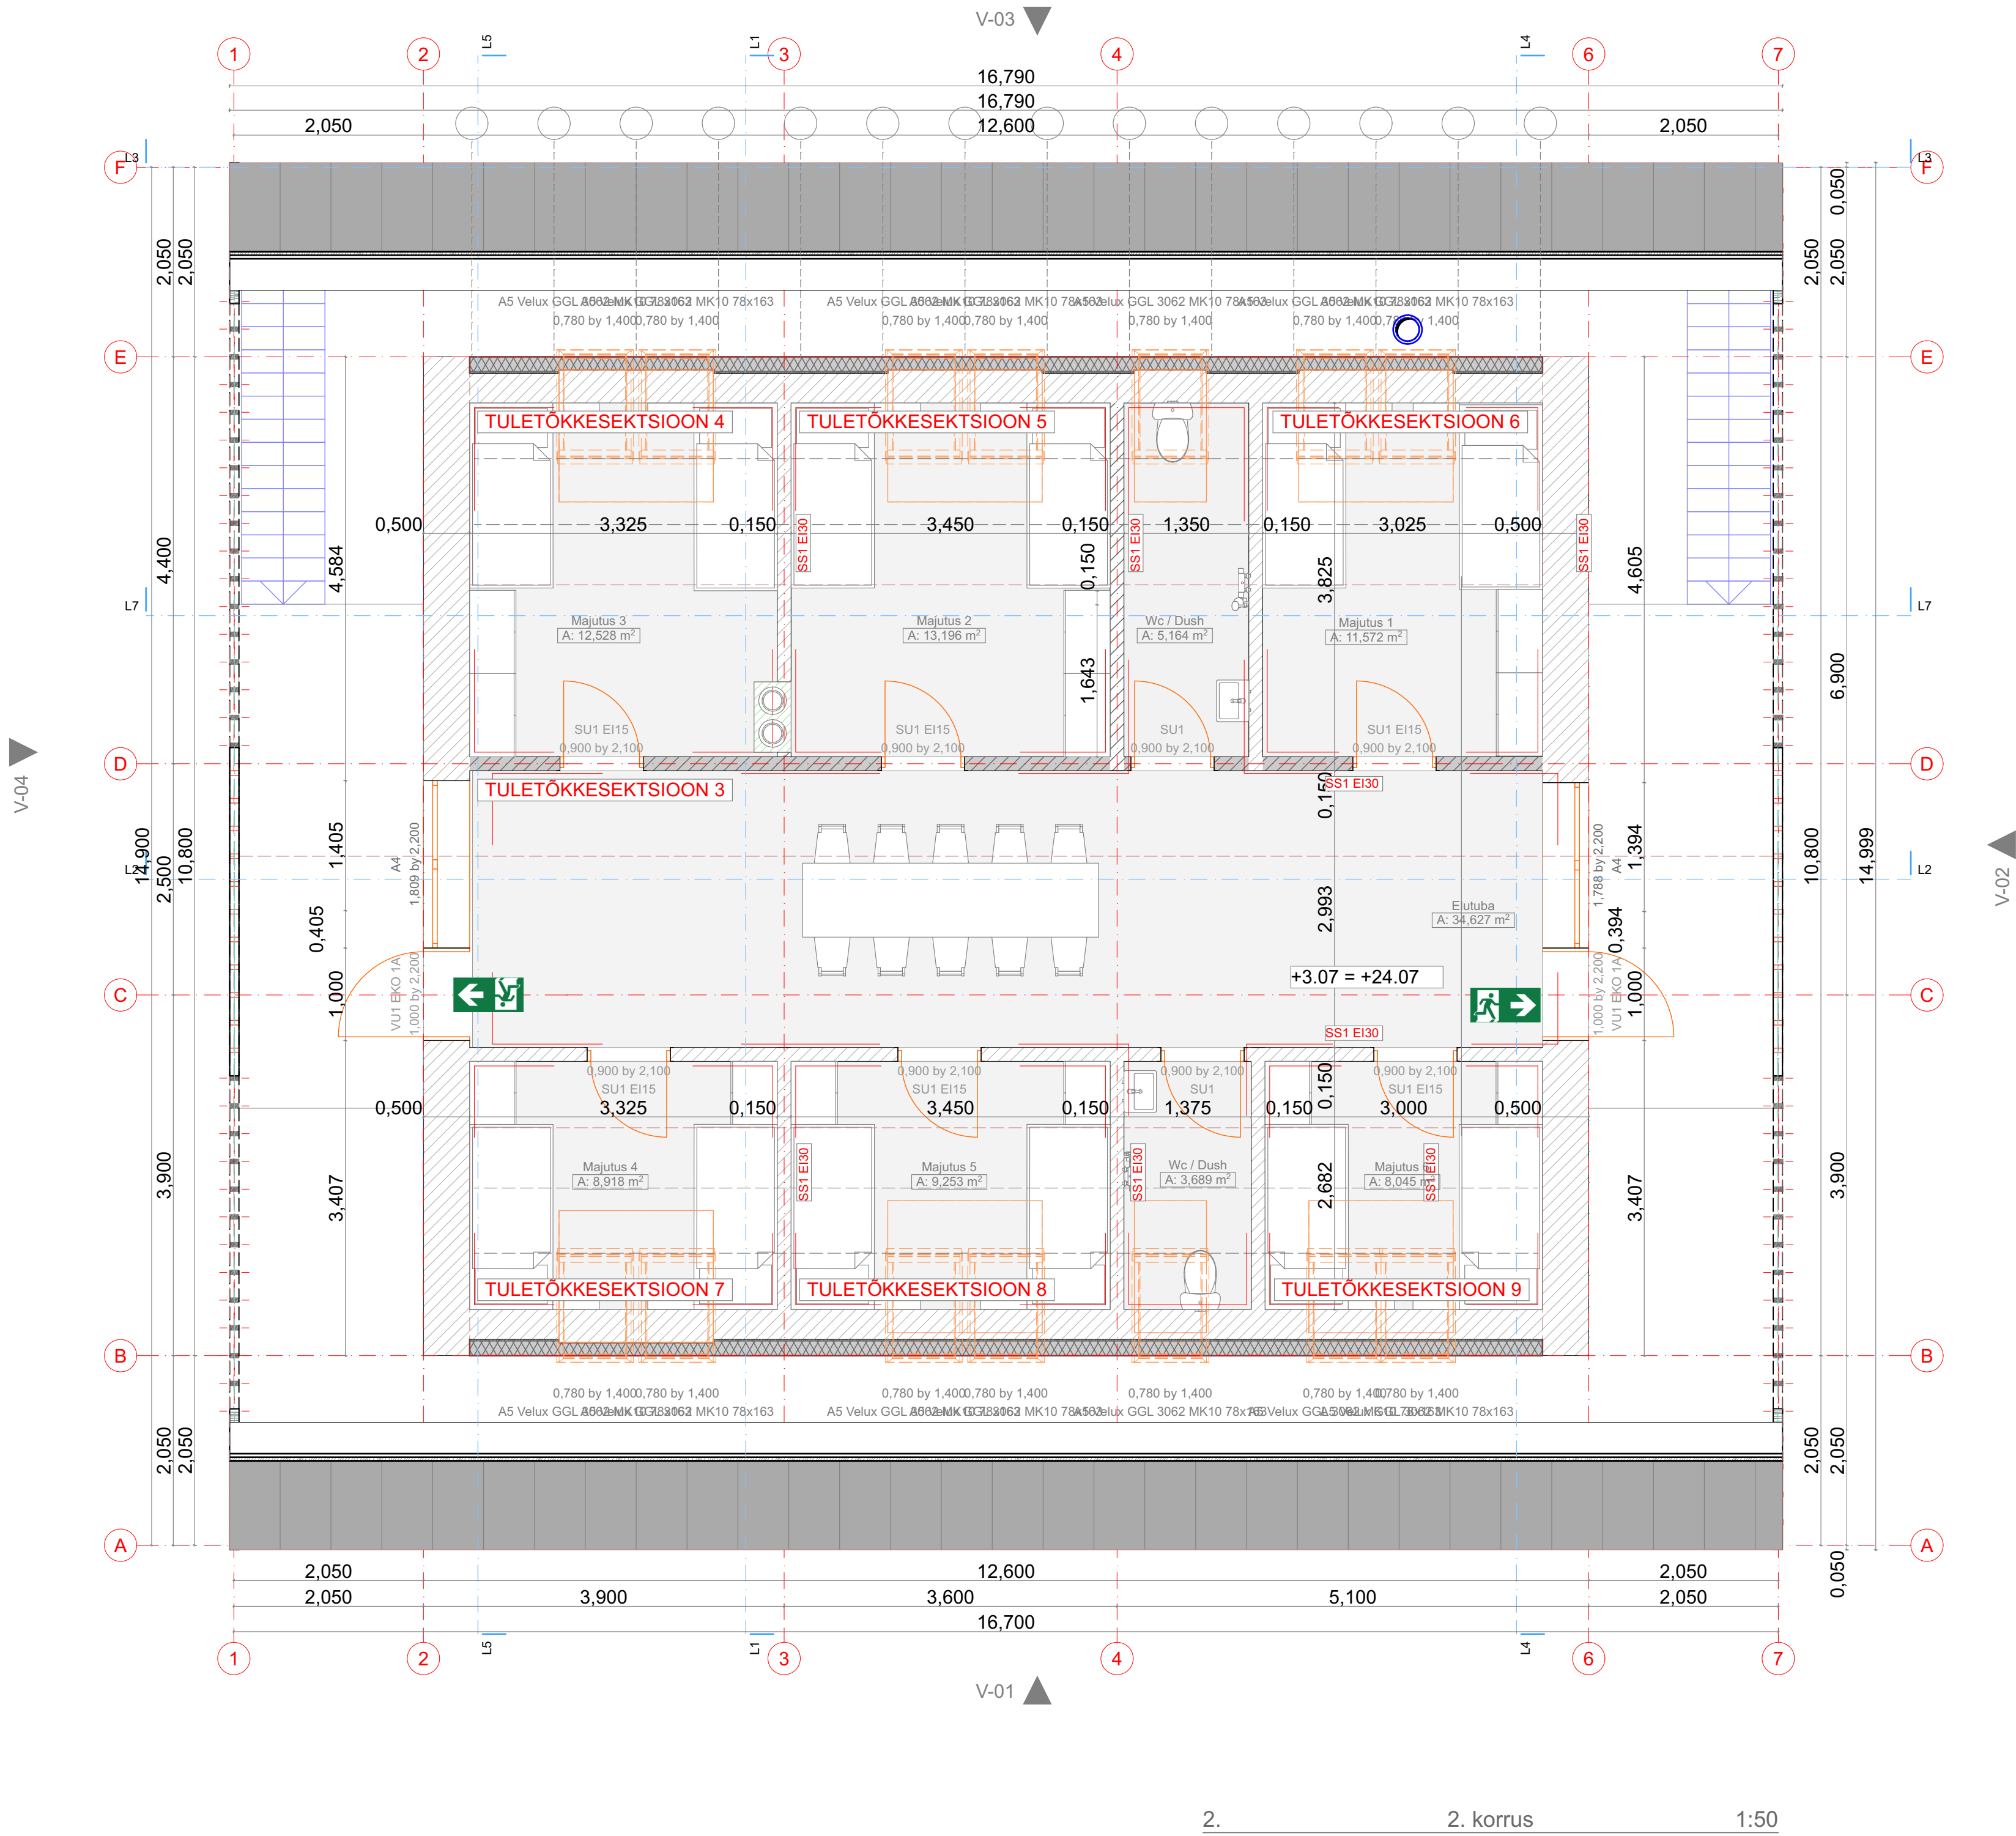