


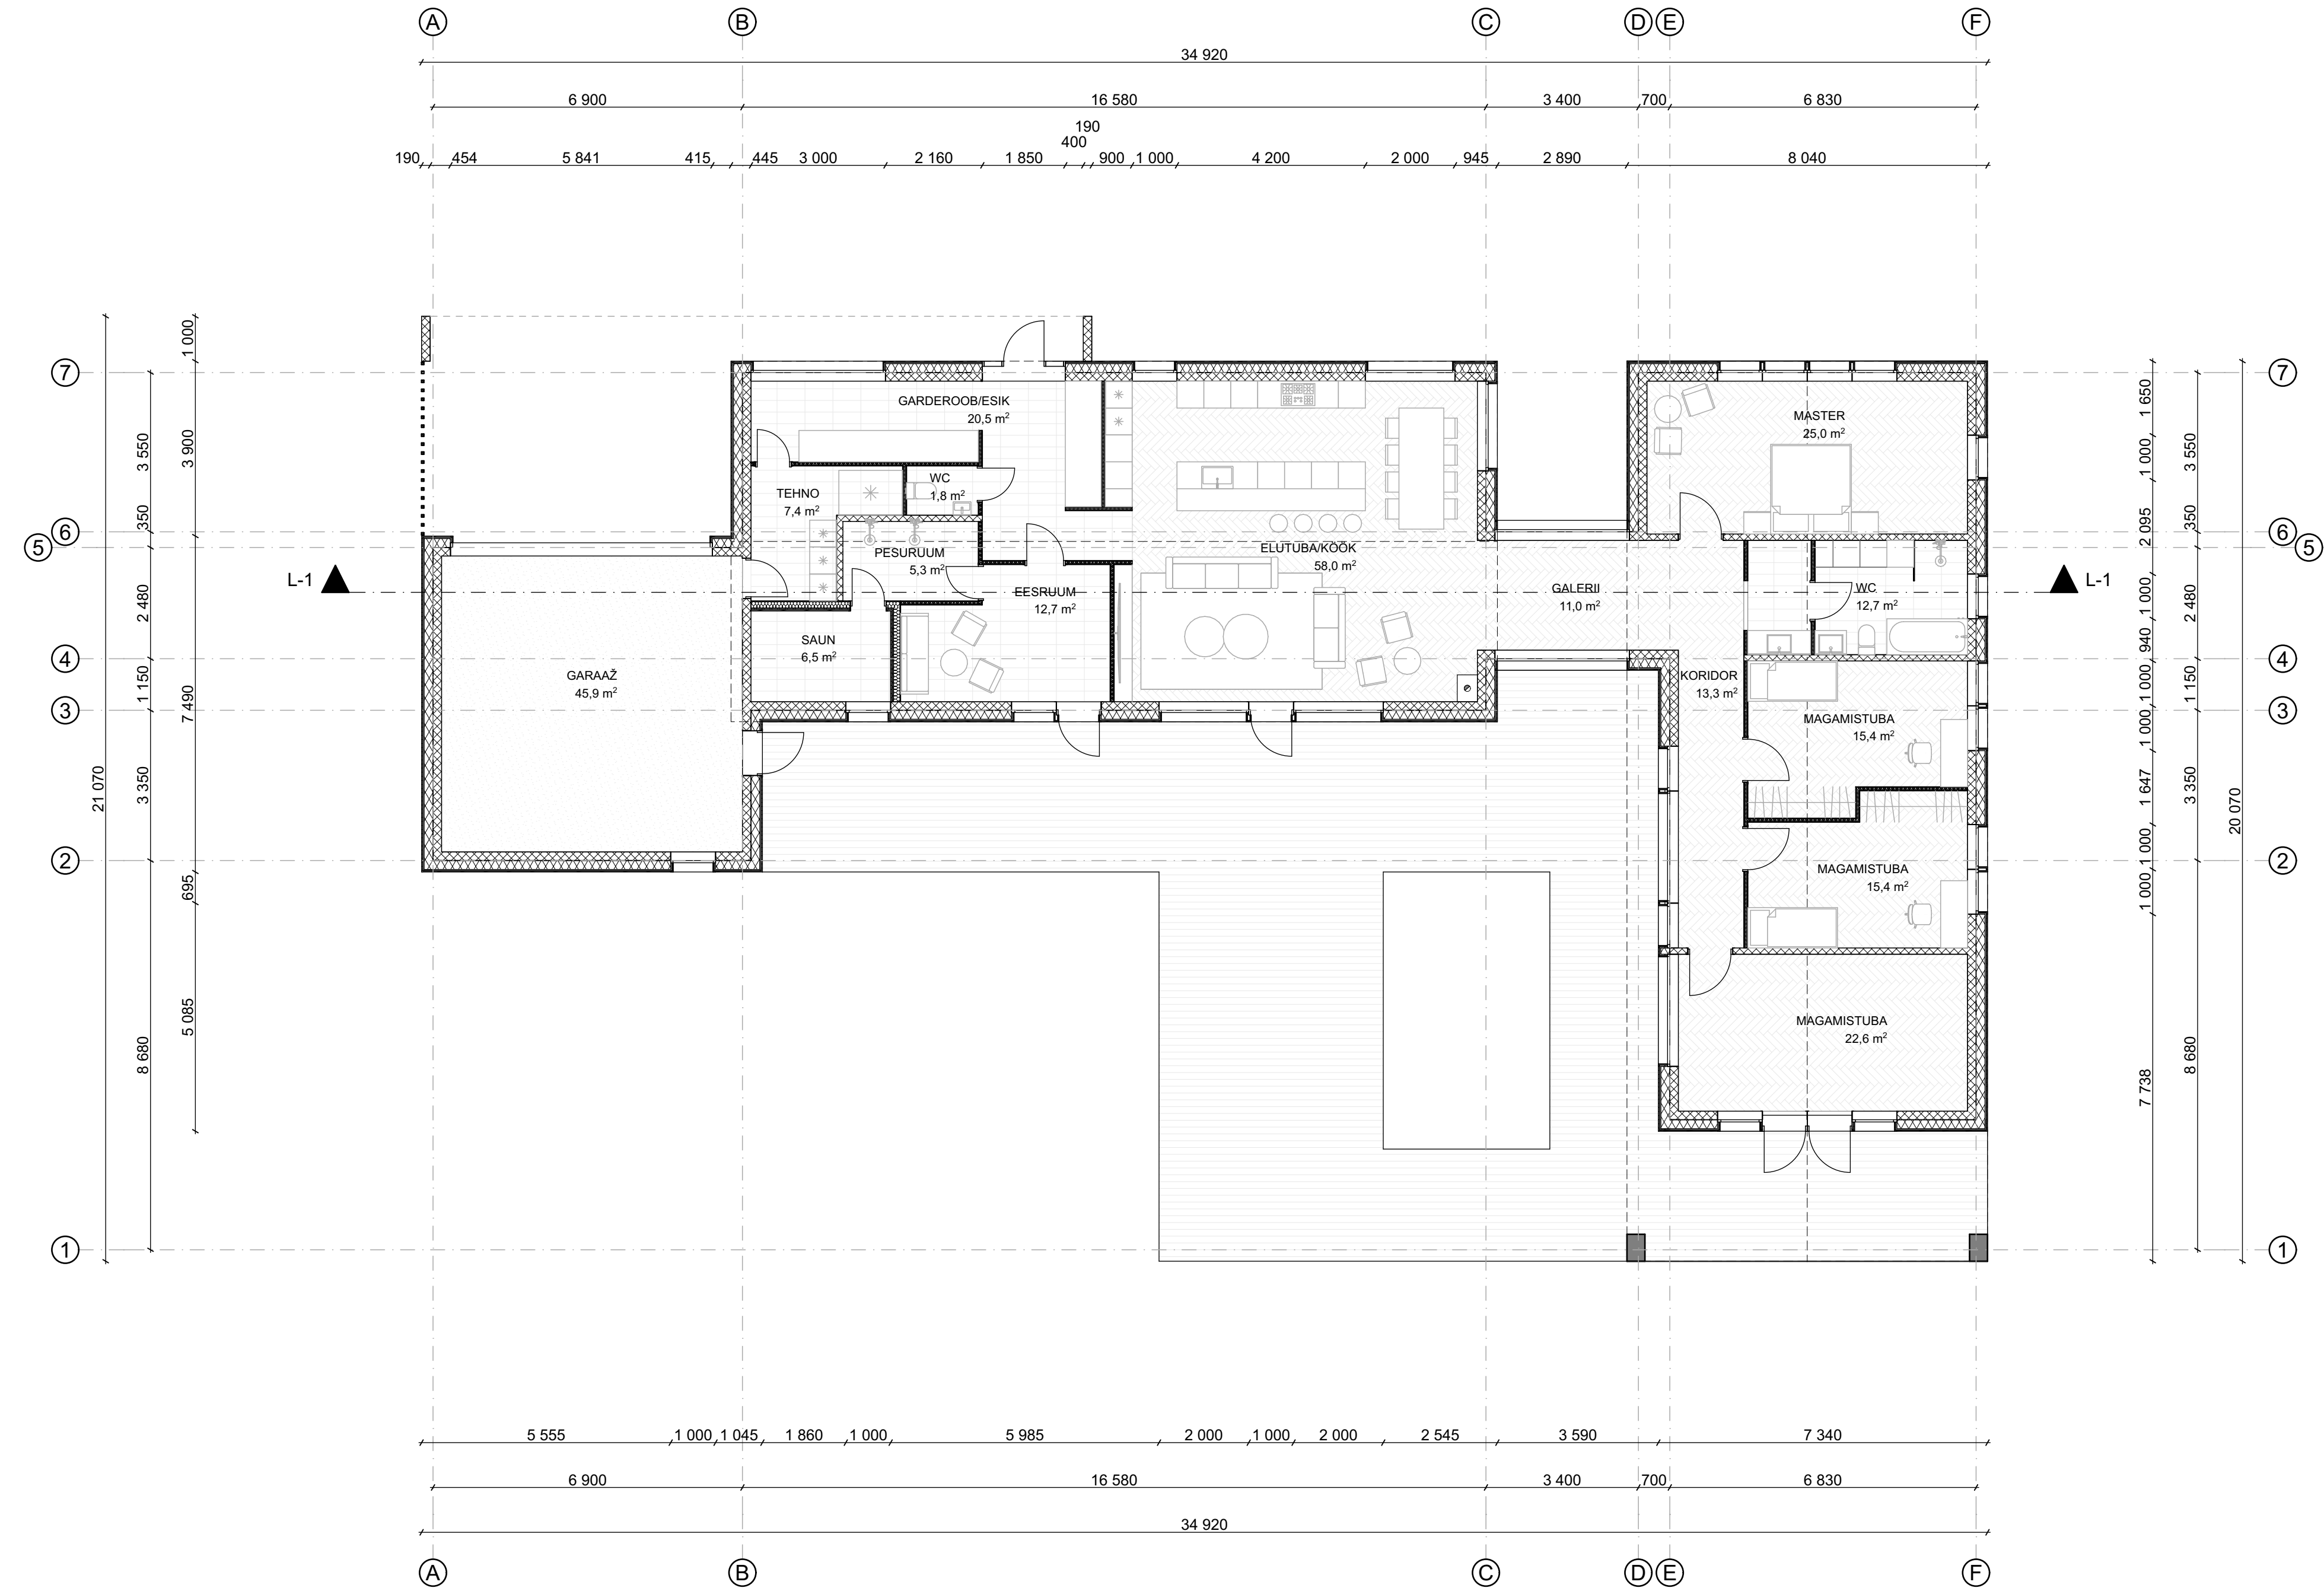

LOOVÄLJA TEE 9		
Nr	RUUM	PINDALA
01	GARAAZ	45,9
02	TEHNO	7,4
03	GARDEROOB/ESIK	20,5
04	WC	1,8
05	EESRUUM	12,7
06	PESURUUM	5,3
08	SAUN	6,5
09	ELUTUBA/KÖÖK	58,0
10	GALERII	11,0
11	KORIDOR	13,3
12	WC	12,7
15	MASTER	25,0
16	MAGAMISTUBA	15,4
17	MAGAMISTUBA	15,4
18	MAGAMISTUBA	22,6
		273,5 m²