


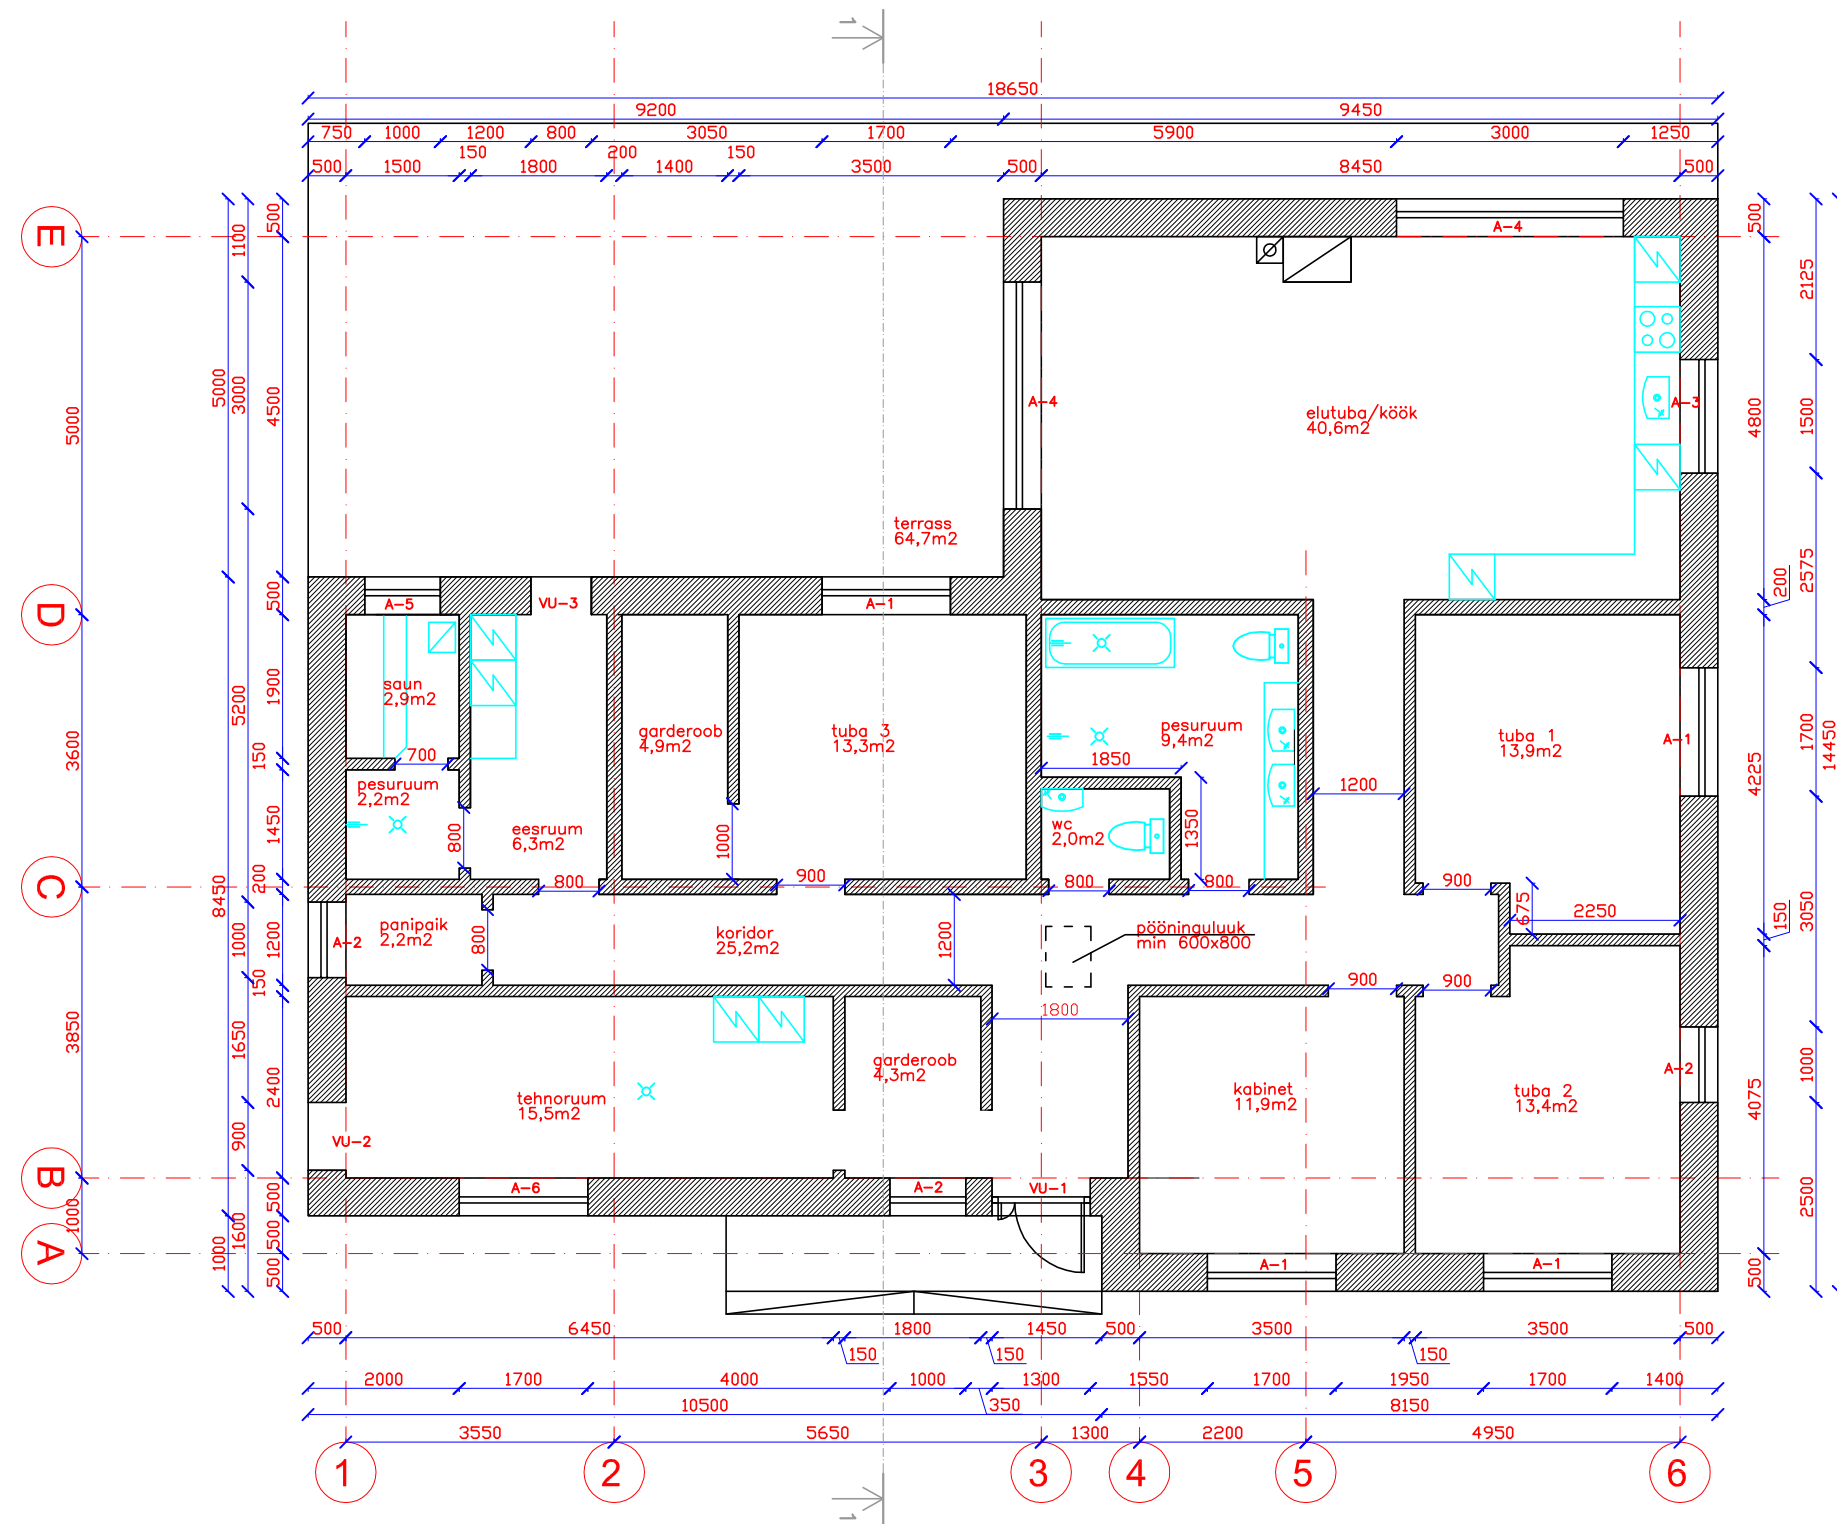

ehitisealune pind	229,8m2
netopind	168,0m2