



RUUMIDE EKSPLIKATSIIOON		
NR.	NIMETUS	PIND m²
1.	2.	3.
1.	ESIK-KORIDOR	18,1m²
2.	GARDEROOB	2,9 m²
3.	WC	1,6 m²
4.	MAJAPIDAMISR.	3,3 m²
5.	TUBA	13,9 m²
6.	WC-PESURUUM	6,2 m²
7.	TUBA	17,7 m²
8.	TUBA	15,1 m²
9.	KÖÖK-ELUTUBA	53,8 m²
10.	ABIRUUM	10,2 m²
11.	ABIRUUM	5,0 m²
12.	SAUNA EESRUUM	23,0 m²
13.	WC	1,8 m²
14.	RIETURUUM	2,7 m²
15.	PESURUUM	5,7 m²
16.	LEILIRUUM	4,6 m²
17.	GARAAŽ	35,0 m²
	KOKKU	220,6m²
	KÕETAV PIND	220,6m²

EH.ALUNE PIND 329,6m²

VÄLISSEIN


VS-1

(U=0,13 W/(m²K)

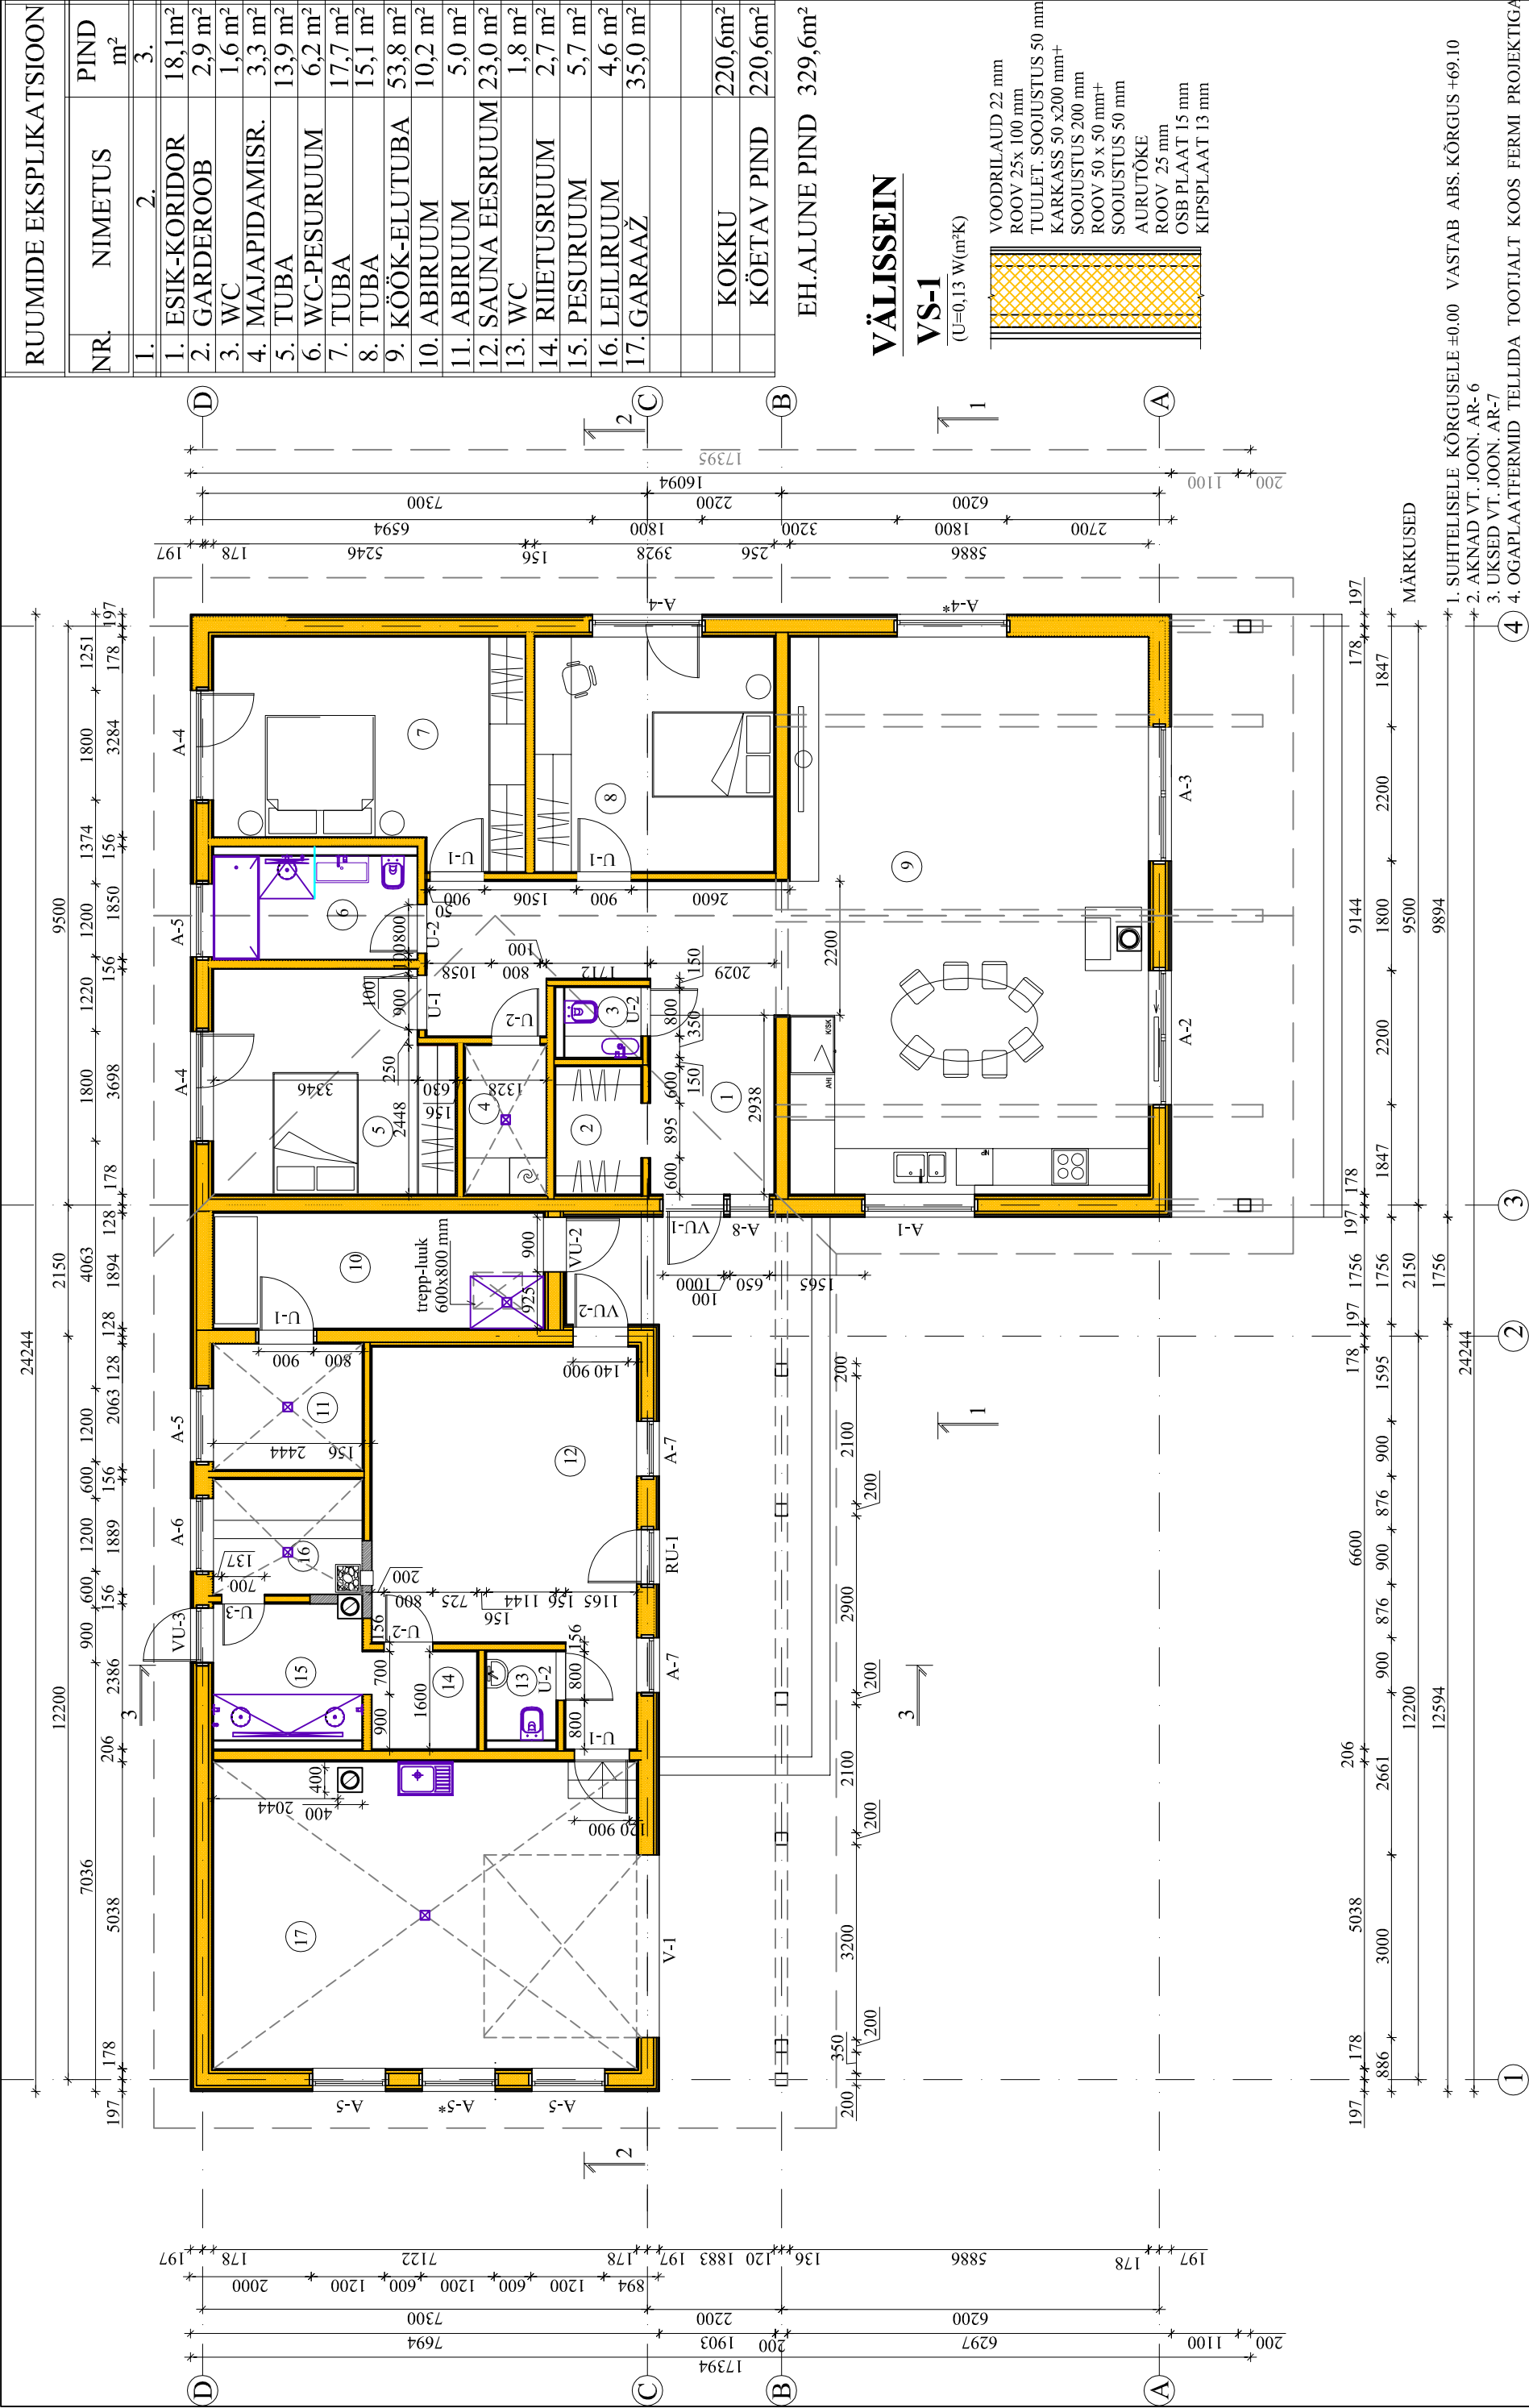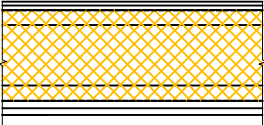


PÕRAND

U=0,14W/m²K

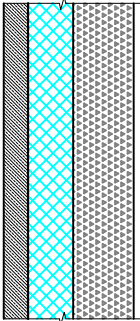

VAHELAGI VL-1

U=0,10W/m²K

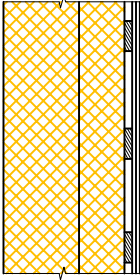

SOOJUSTUS 400 mm +
OGAPLAATFERMI AL. VÖÖ
AURUTÕKE
ROOV 25 x 100 mm
KIPSPLAAT 2x 13 mm