
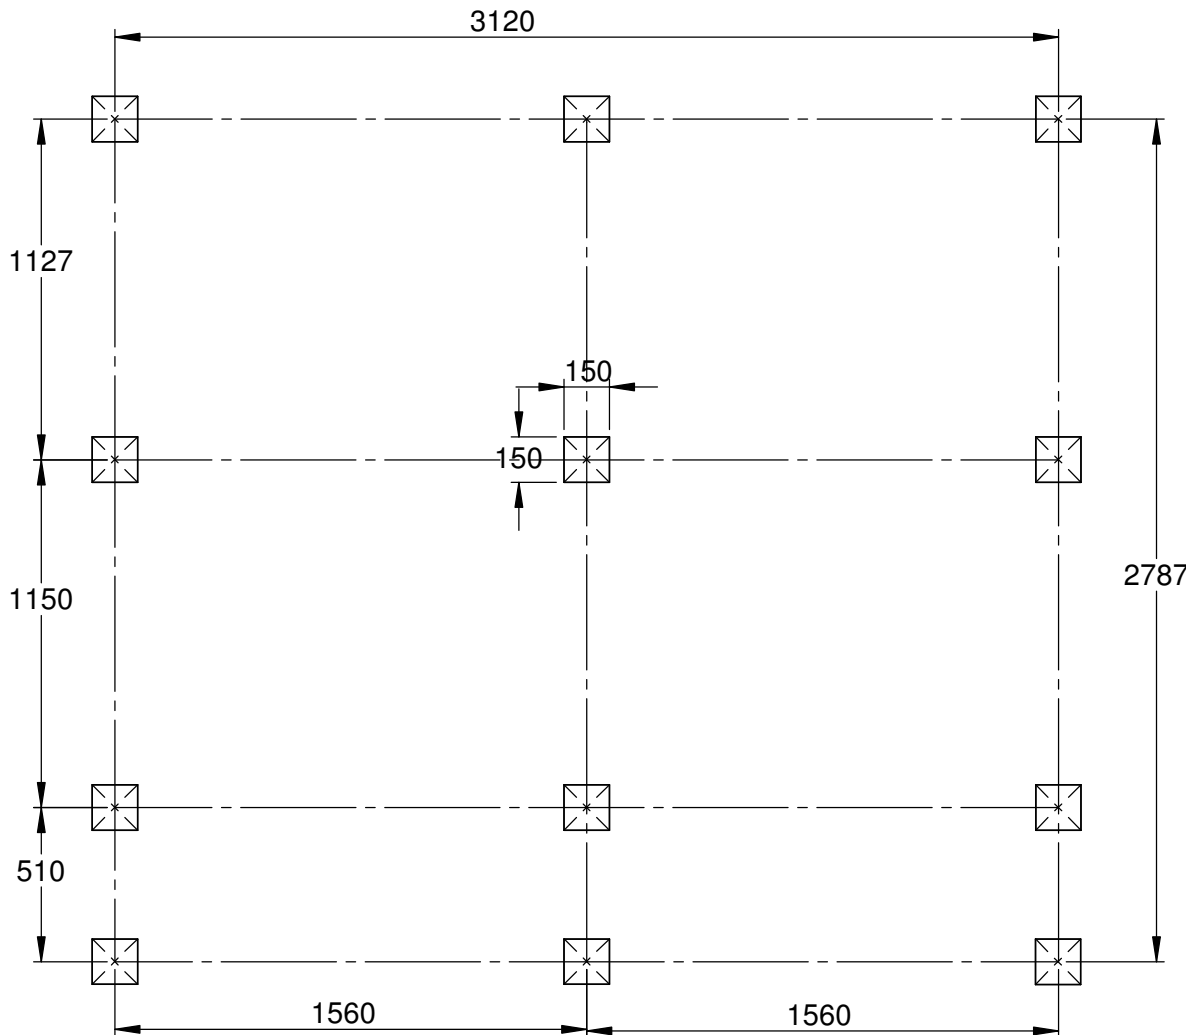


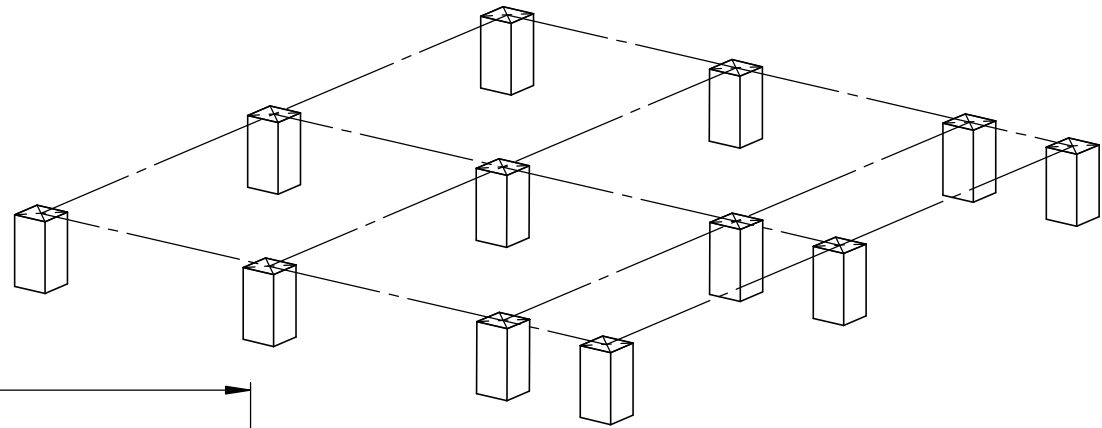

DWG NO.	vundament Fro-001_3000	A4
SCALE:1:25	SHEET 1 OF 1	