


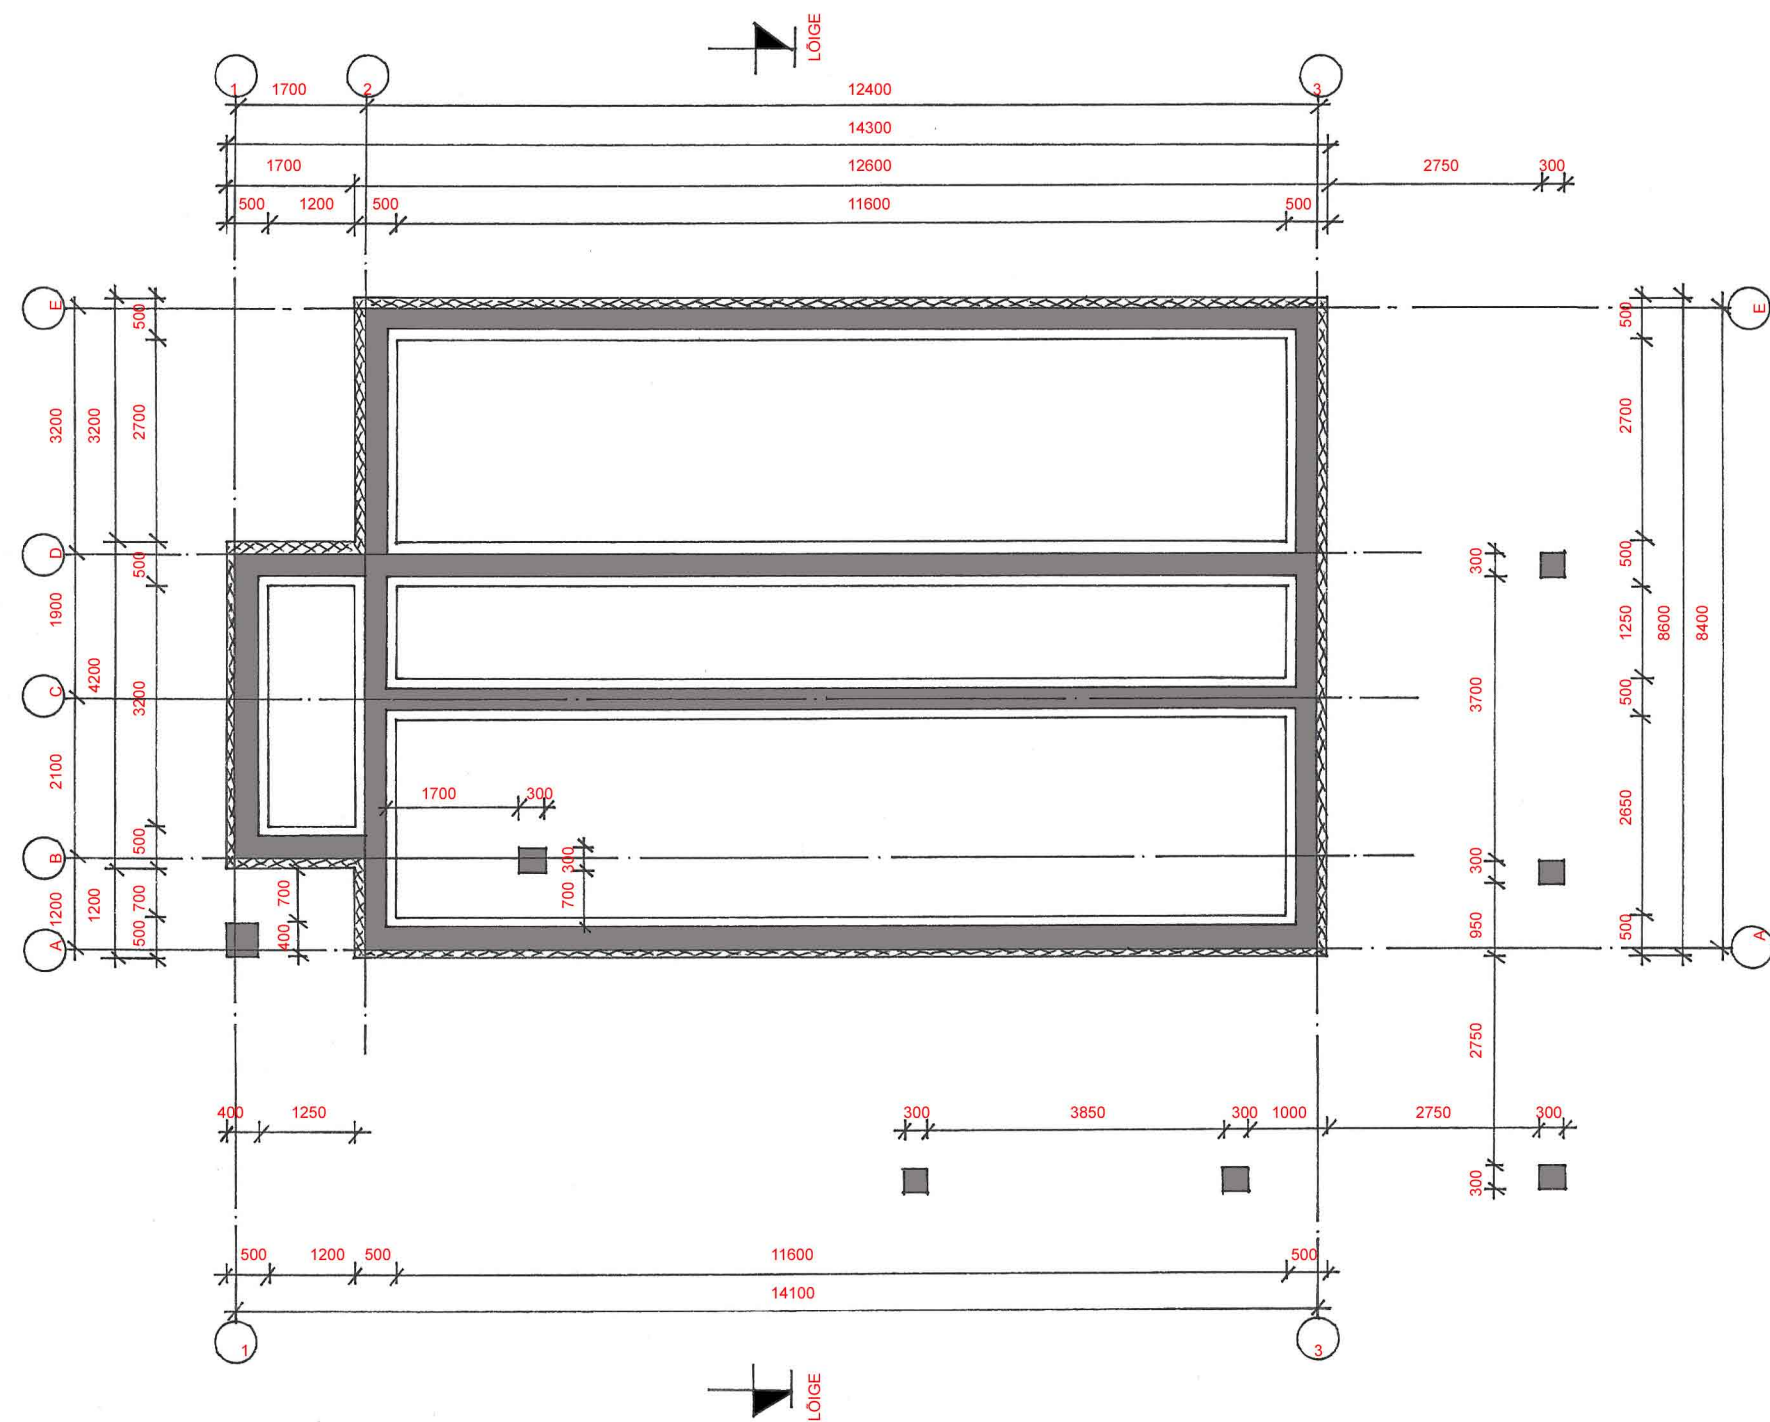

Vundamentide plan

M1: 100