




Detail "1"
M1:10

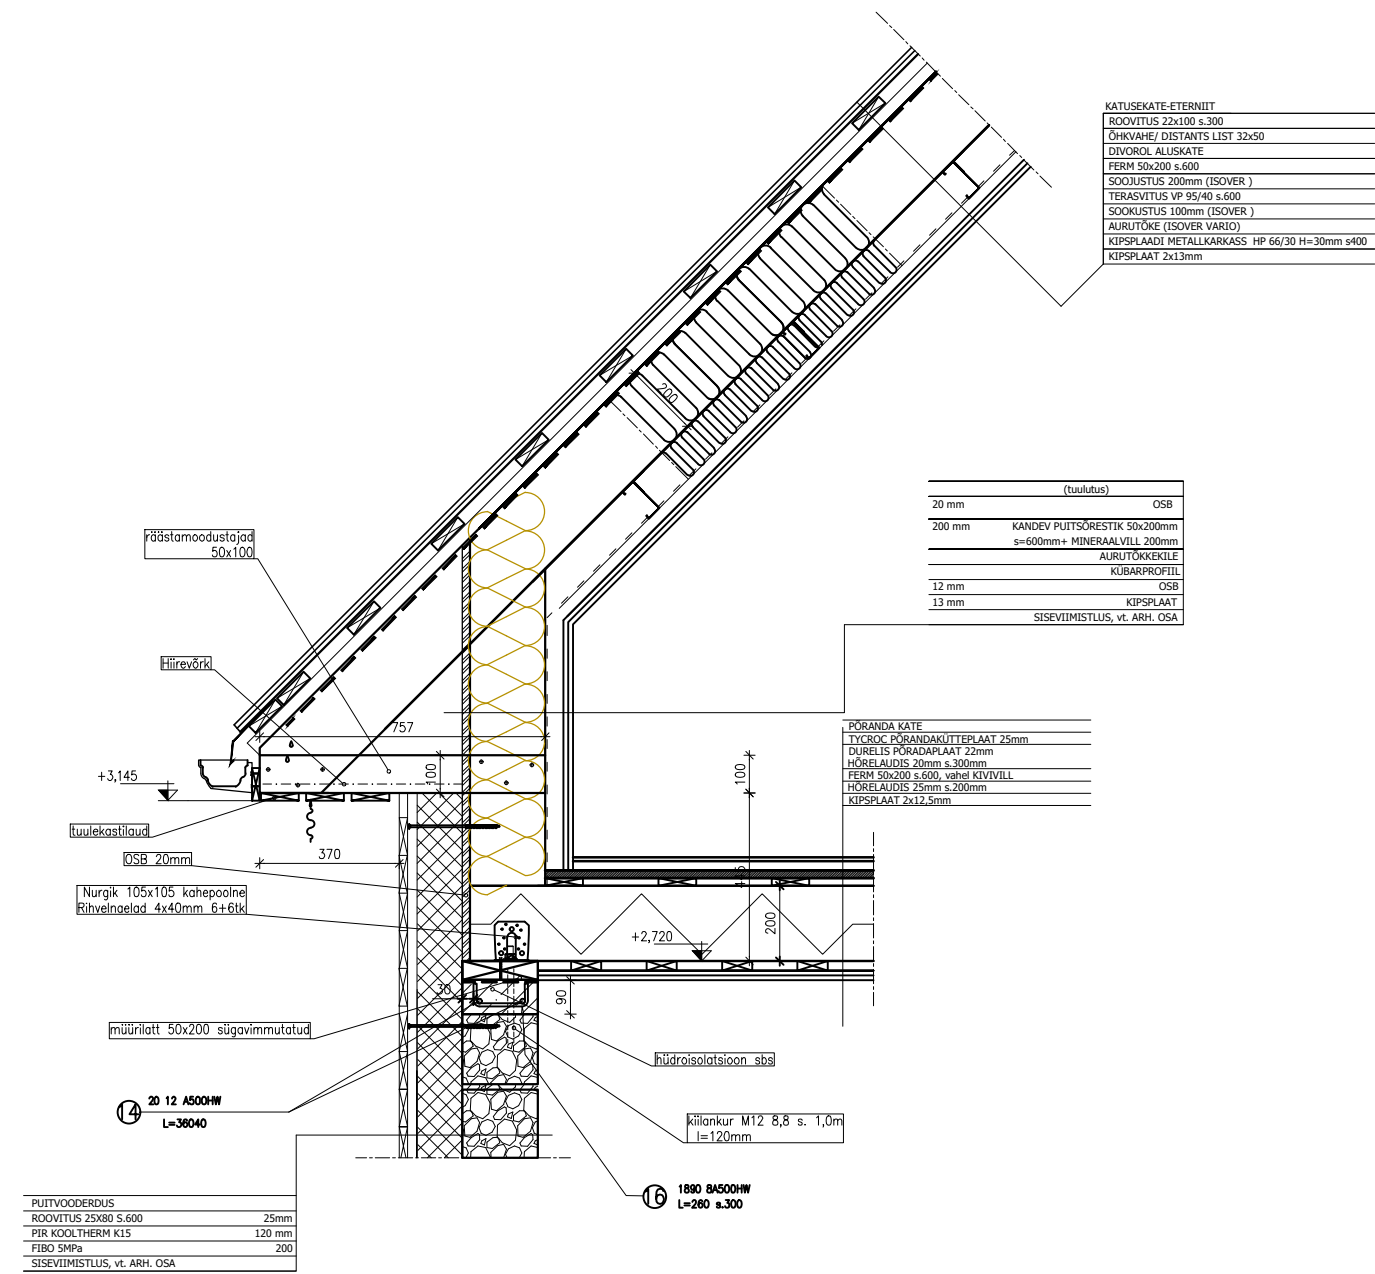


Detail "2"
M1:10

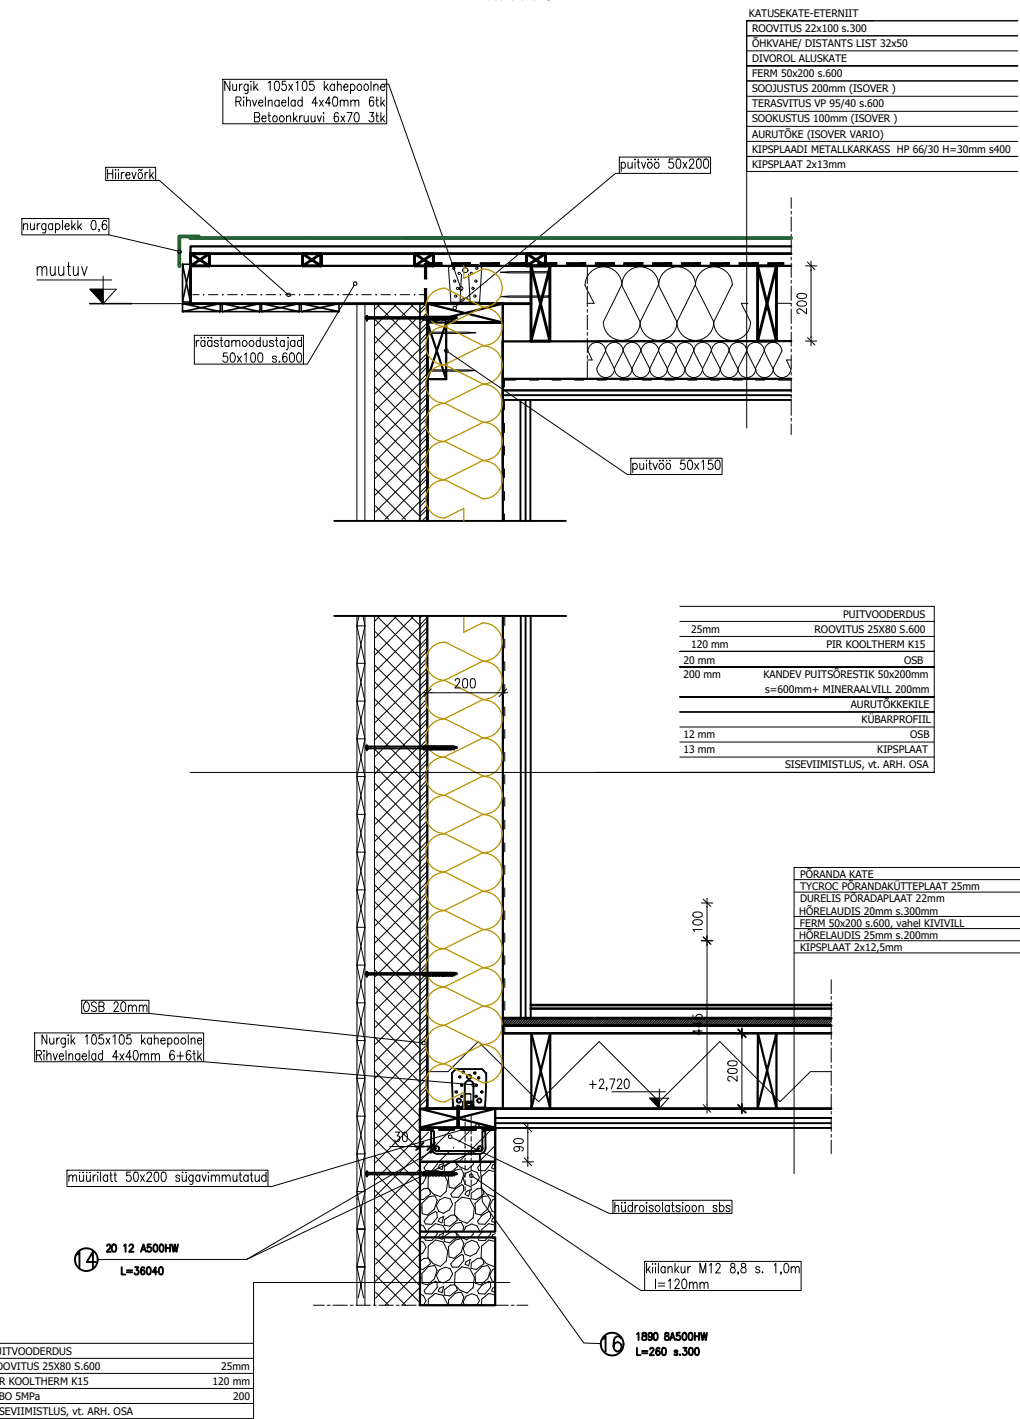

Detail "4"
M1:10

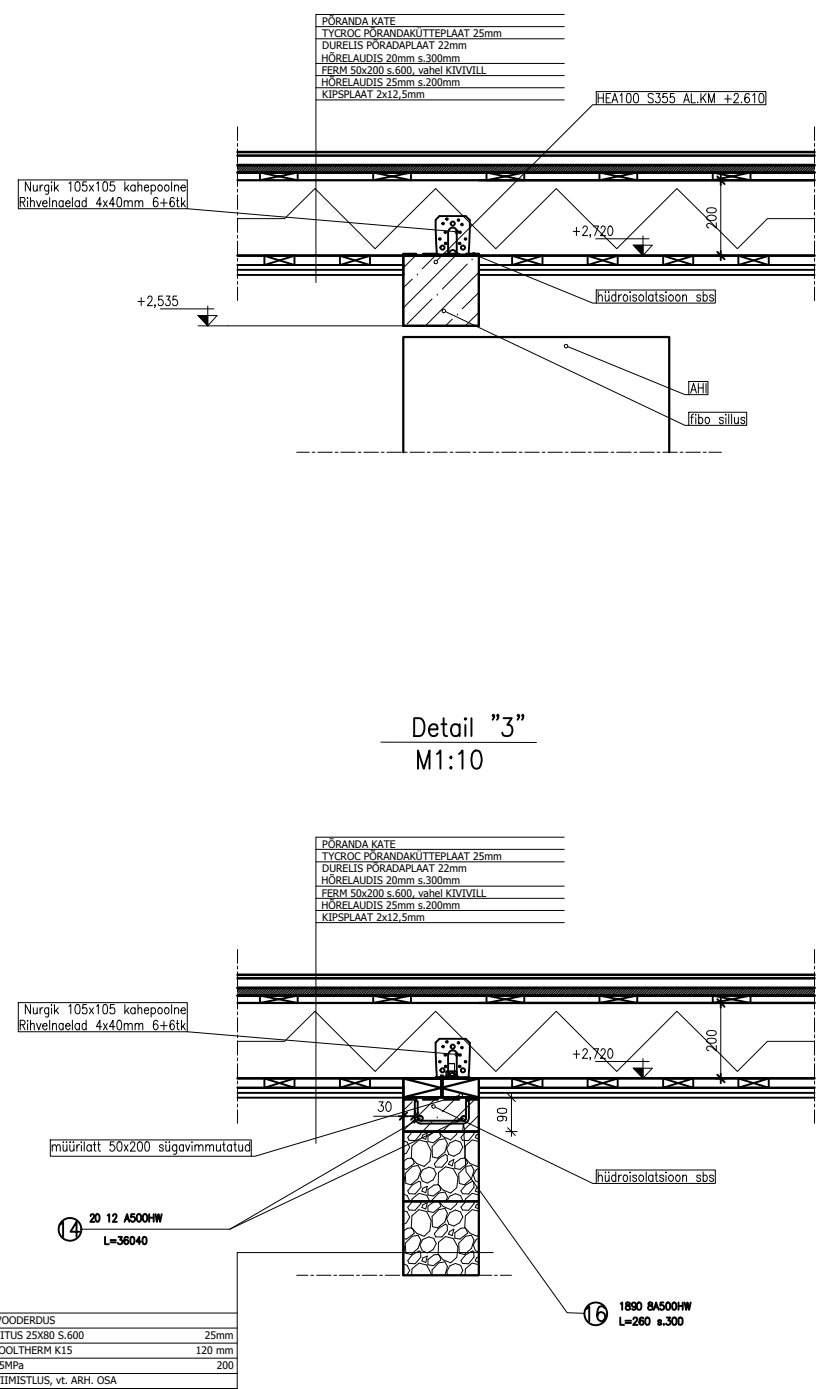

Detail "3"
M1:10
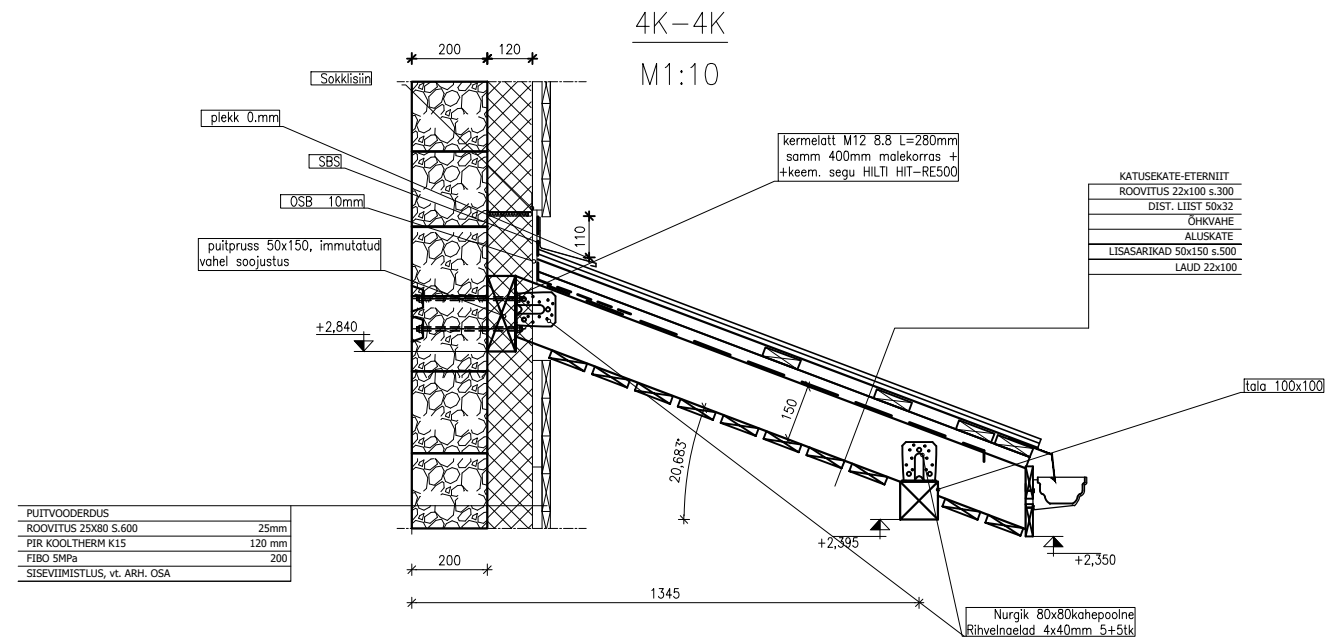
$$\frac{4K-4K}{M1:10}$$


SARRUSTE SPETSIFIKATSIOON											
Pos.	Nimetus	Arv	Mass (kg)	Märkus.	Teras	Ø		A (mm)	B (mm)	C (mm)	Painde Ø (mm)
14	0 12 A500HW L=36040(mm)	2	64,01		A500HW	12		3		40	
16	0 8 A500HW L=260(mm)	189	19,41		A500HW	8		60	140	60	$a = 16$ $b = 16$

KOKKUVOTE			
	A500HW		
	0 8	0 12	Kokku
Kaal (kg/m)	0,40	0,89	11
Kogu pikkus (mm)	49140	72080	121220
Kogu kaal (kg)	19,41	64,01	83,42