


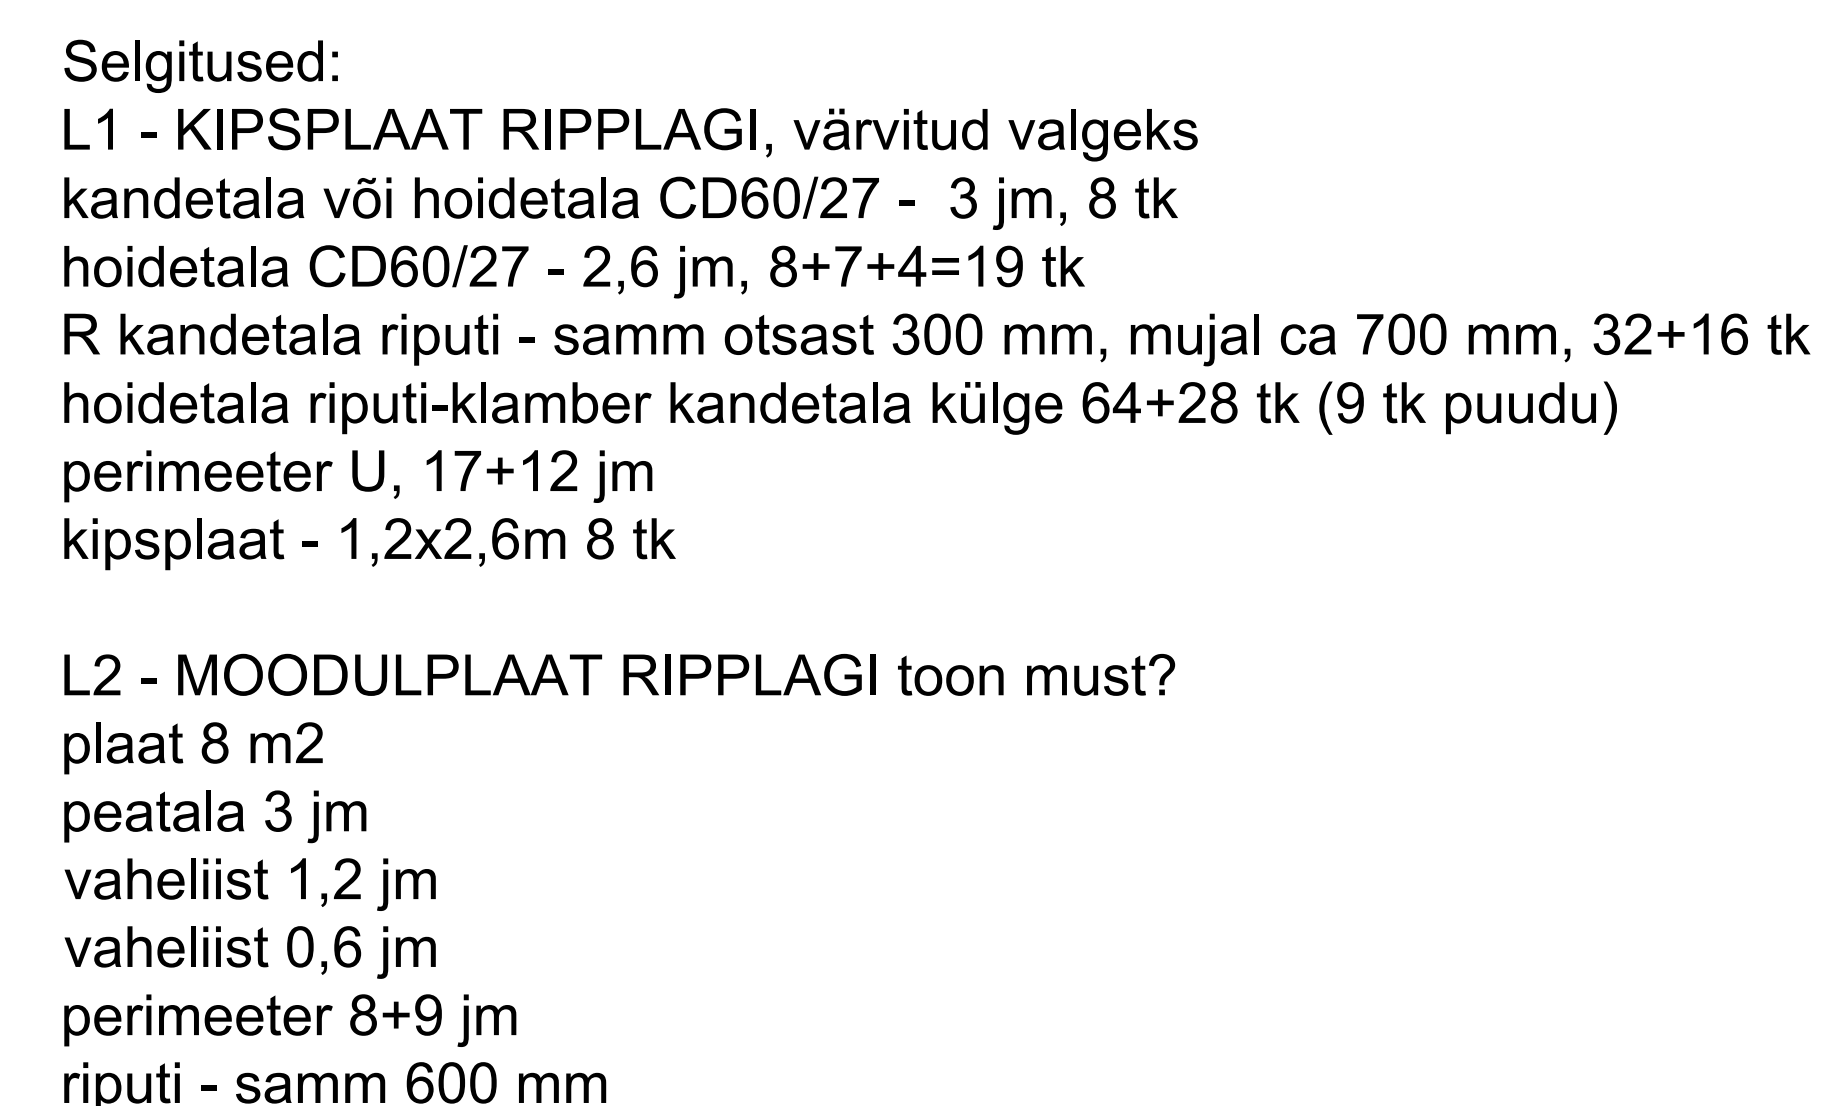

L2 - MOODULPLAAT RIPPLAGI toon must?
 plaat 8 m2
 peatala 3 jm
 vahelist 1,2 jm
 vahelist 0,6 jm
 perimeeter 8+9 jm
 riputi - samm 600 mm