



Leht nr. 3. K-Järve linnas Narva tän. nr. 58^a asuva majavalduse pla

Lõige A-A

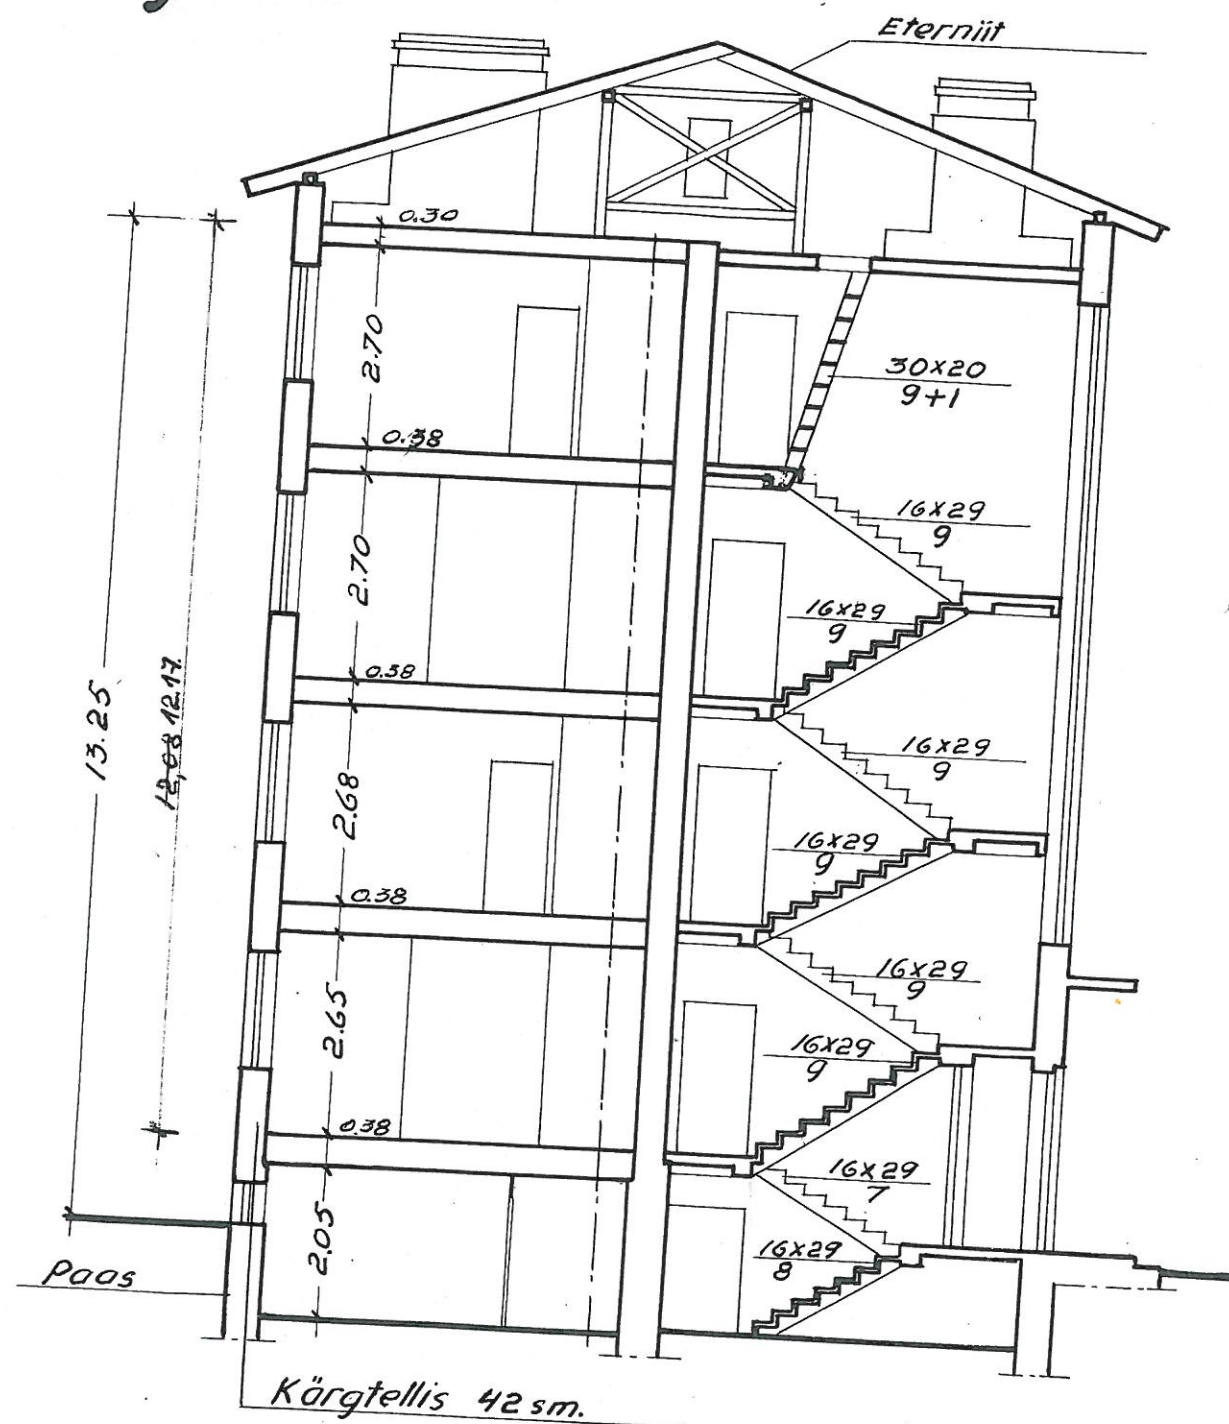


Ruumide eksplikatsioon

Trk nr.	Ruuminimetus	Pinna korrutisavaldis	Põranda pinnad				Märkus
			elamis	mitteel	kasulik	teenind	
1	2	3	4	5	6	7	8
1	Kelder	1.40 x 1.26					
2	"	1.40 x 1.26				1.8	
3	"	1.83 x 1.26				1.8	
4	"	1.50 x 2.10				2.3	
5	"	1.40 x 2.10				3.2	
6	"	1.60 x 1.30				2.9	
7	Koridor	3.52 x 4.54 - 4.74 x 1.30 - 3.11 x 2.15 - 1.63 x 1.35				2.1	
						10.0	

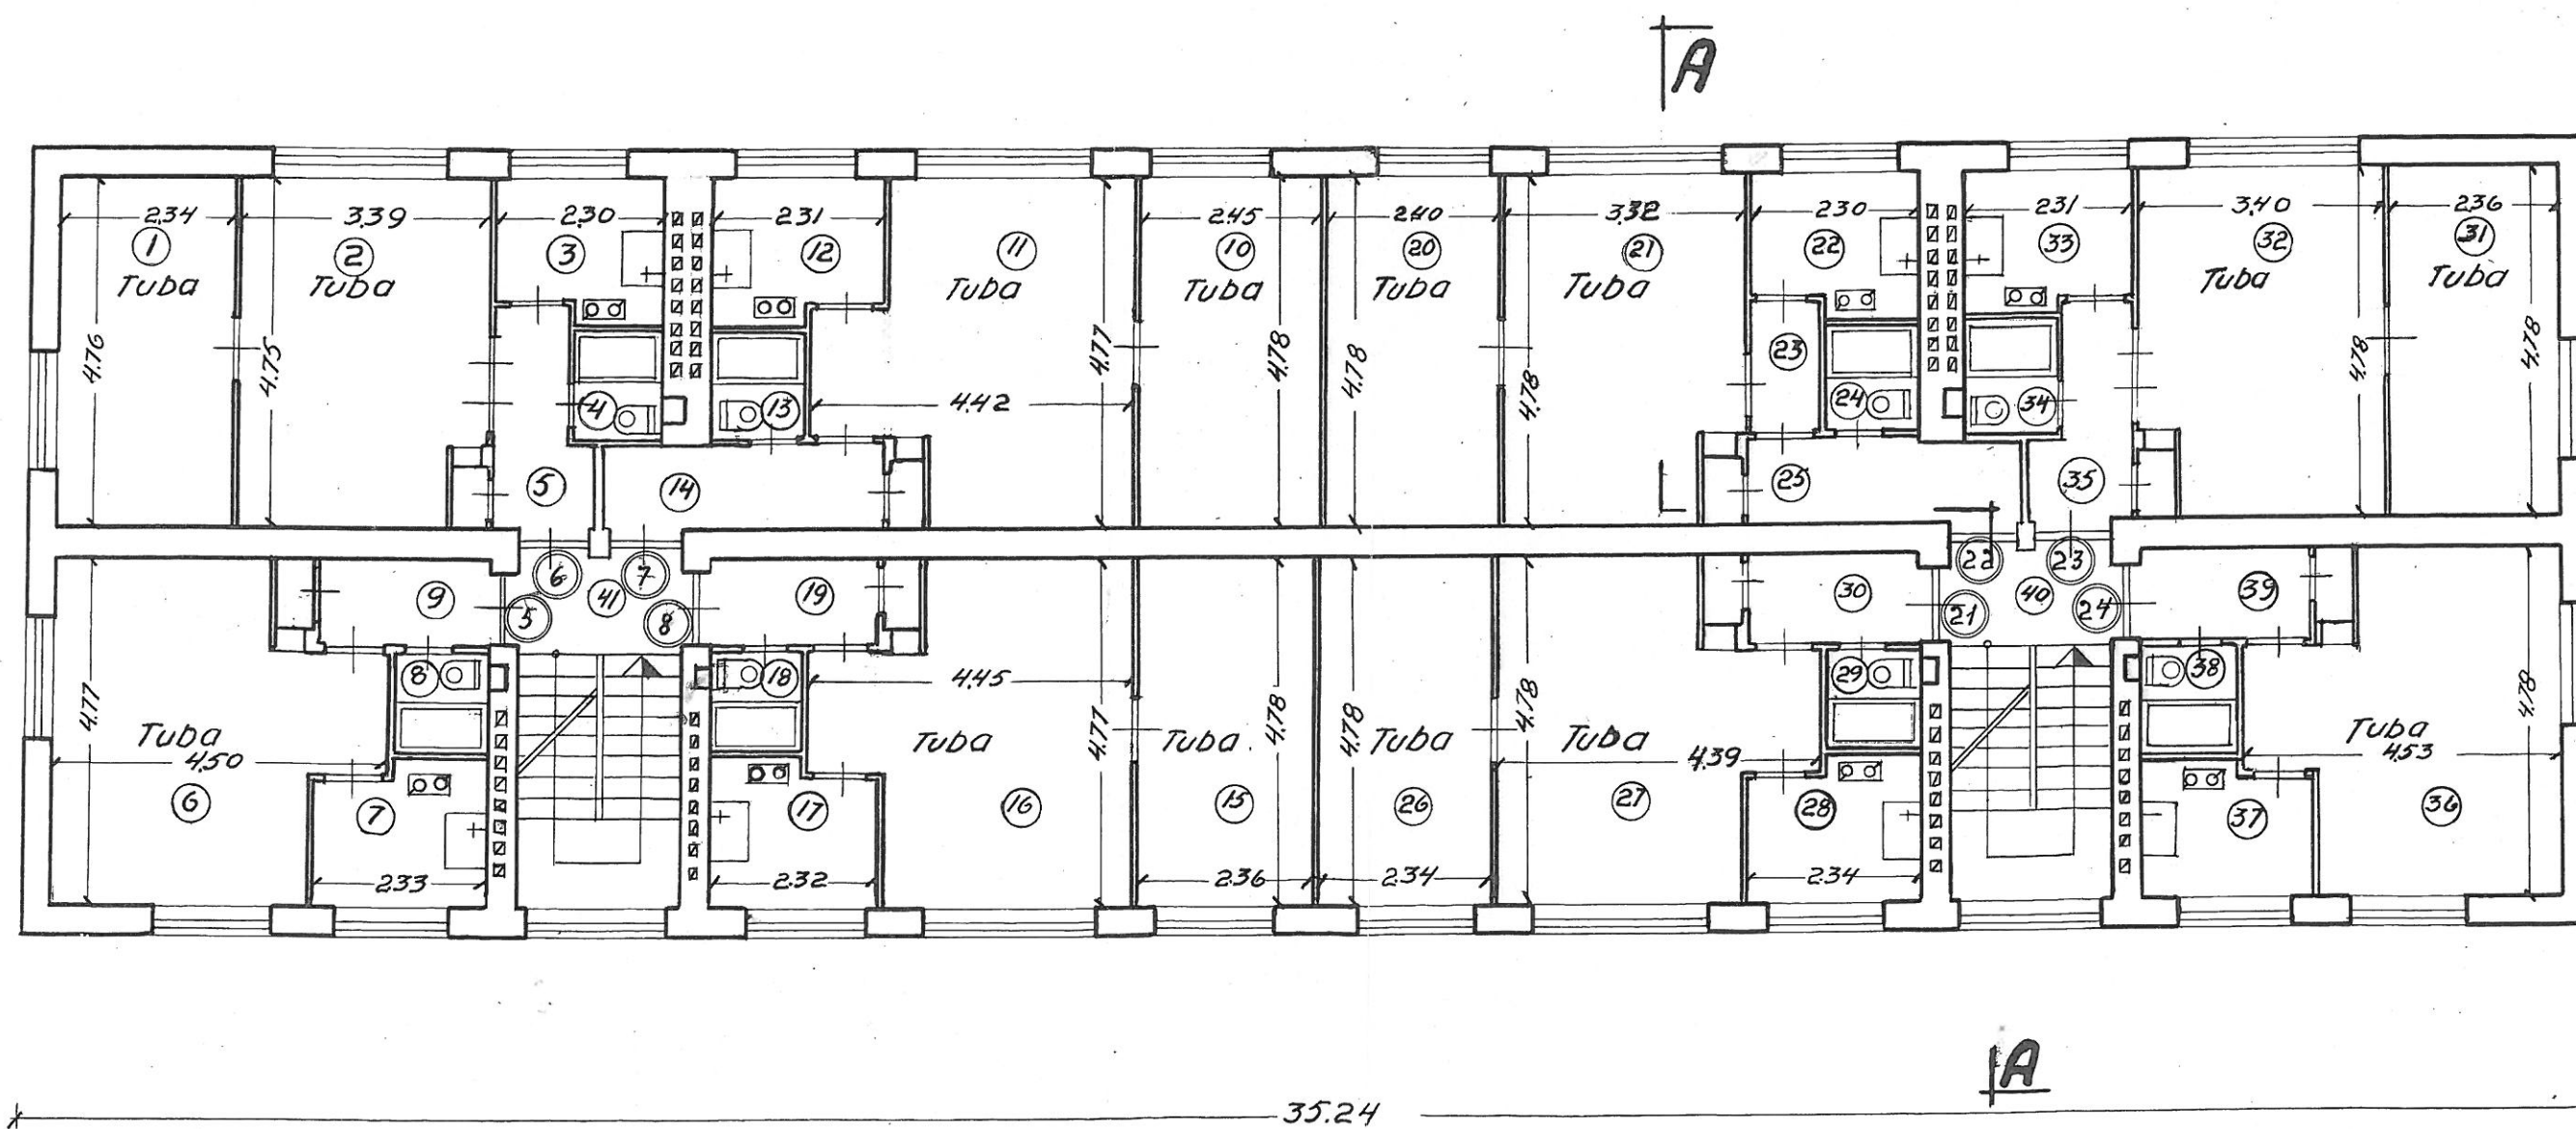

I Korrus

A

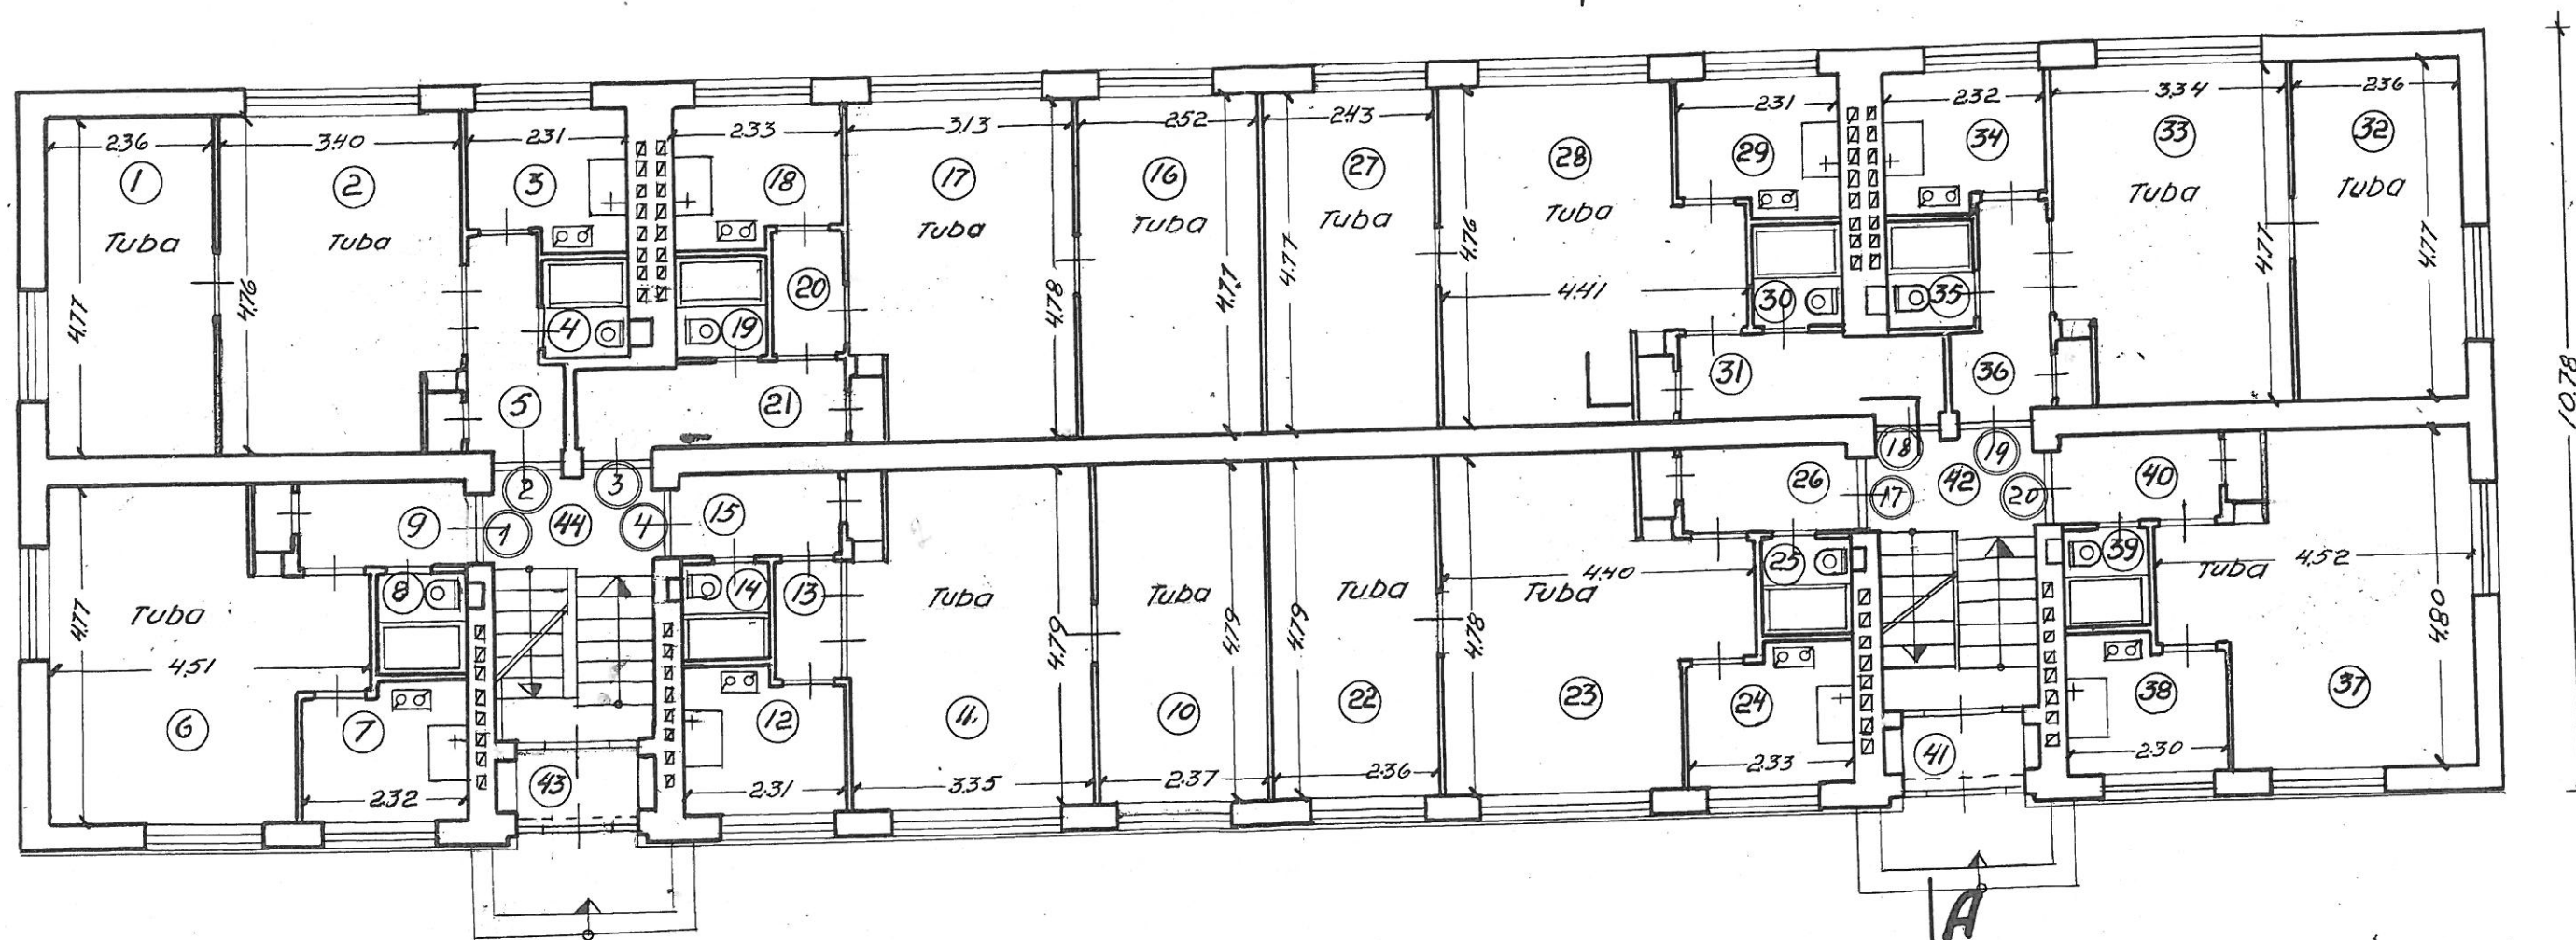

35.24

Koostas: Bachmann
19.04. 1963 a.
J. Bachmann

Kontrollis: Tamm. H.

2904.63.0

Kinnitan: Lepp. L.
Rakvere Tehn. Invent. Büroo juhataja

Keldrikorrus

