


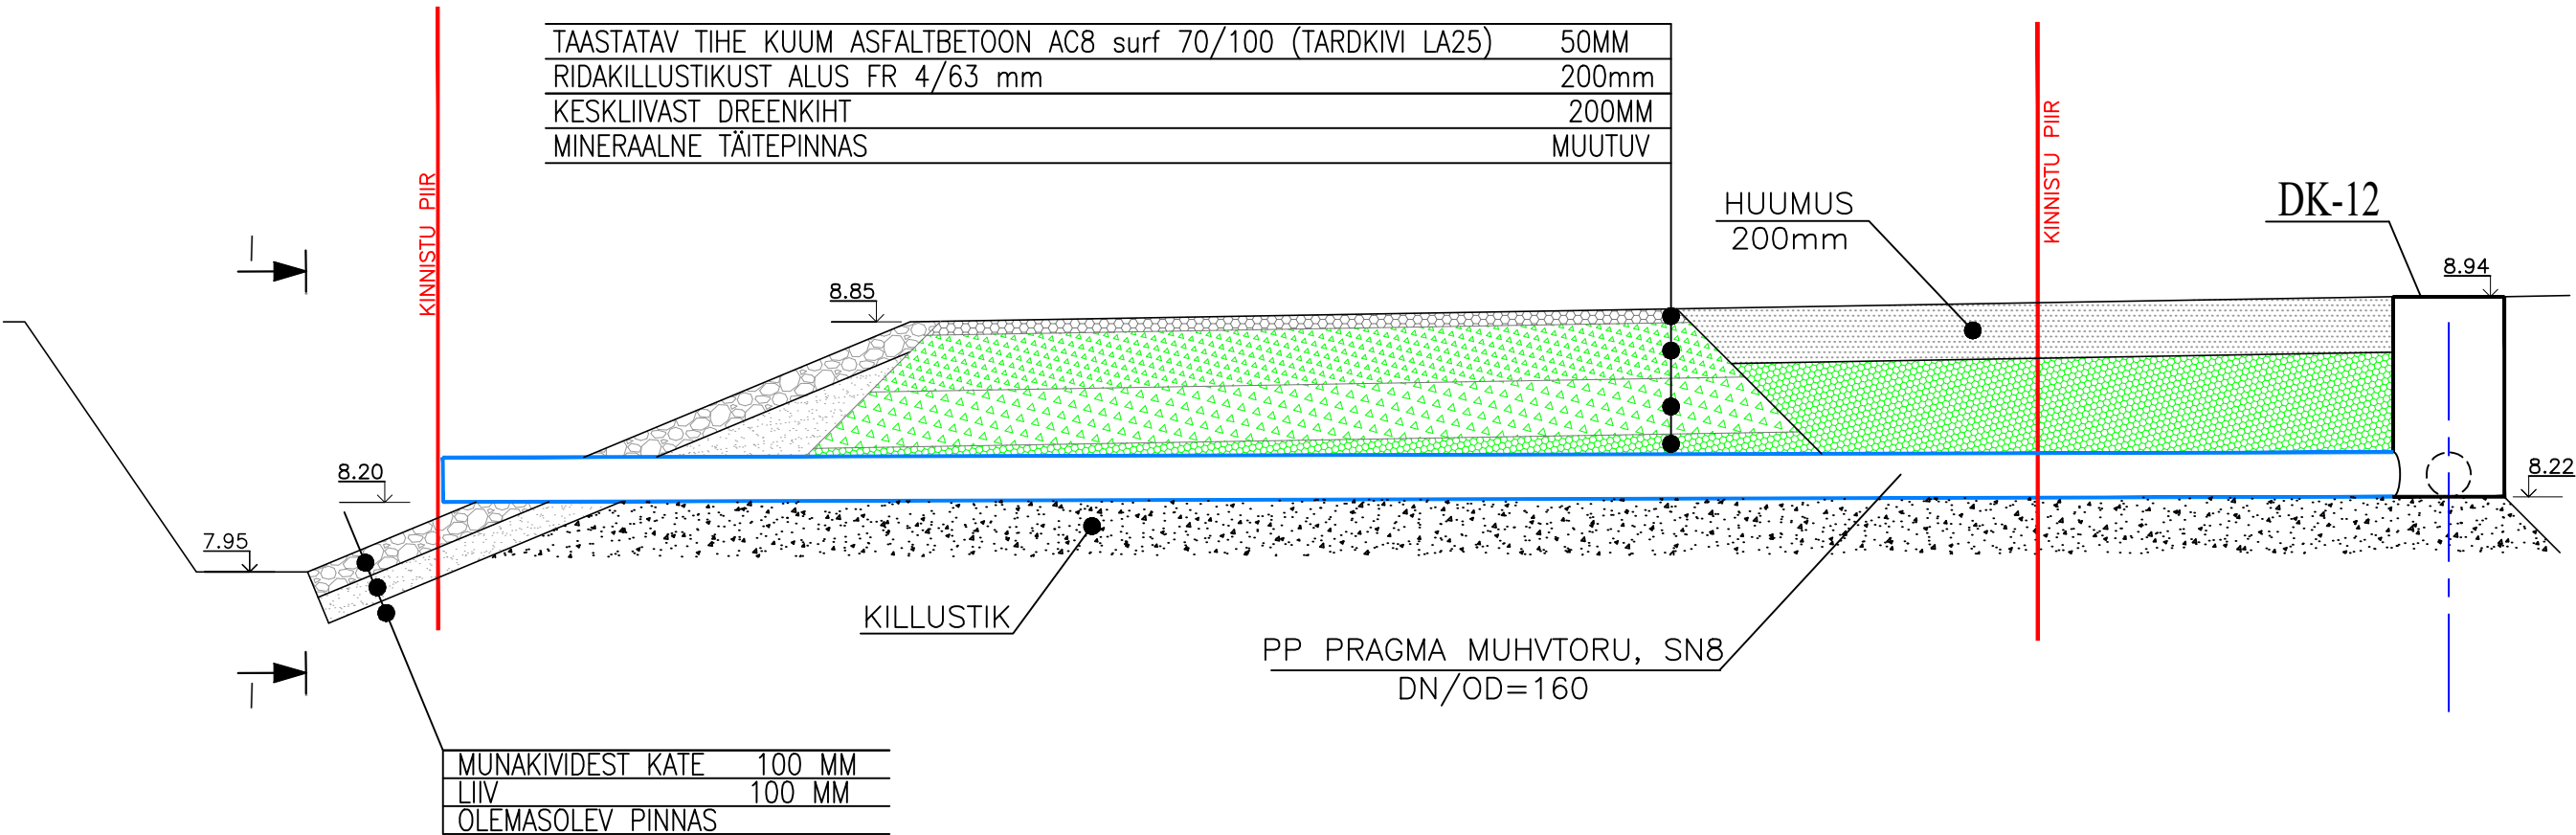

VAADE 1 - 1

