


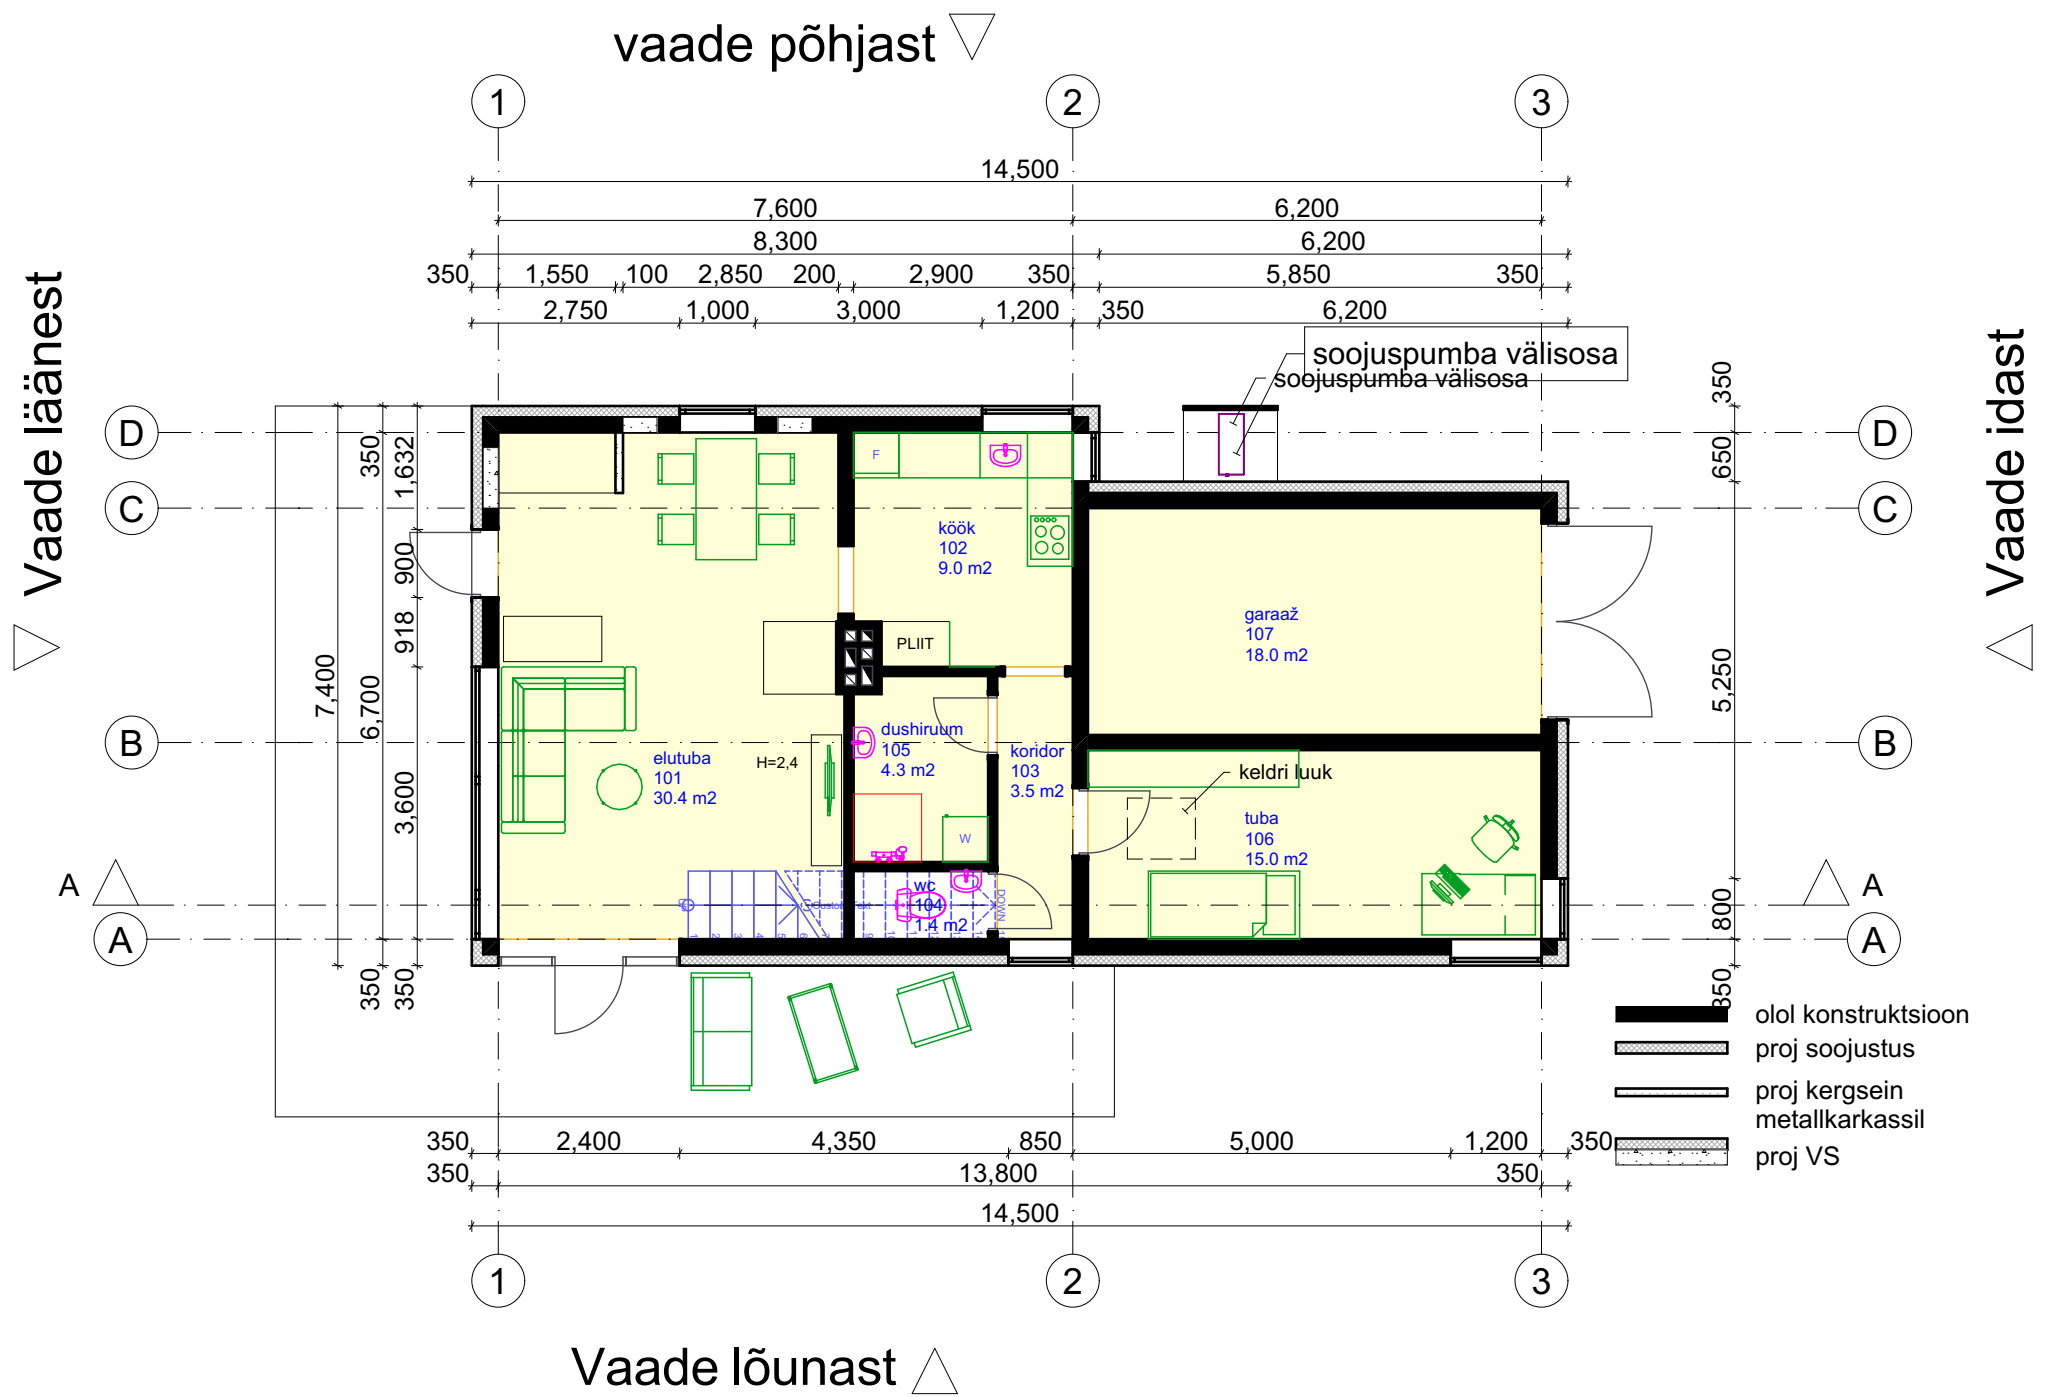

Elamu ruumid			
nr	nimetus	SNP	Zone Category Code
101	elutuba	30.4	1
102	köök	9.0	1
103	koridor	3.5	1
104	wc	1.4	1
105	dushiruum	4.3	1
106	tuba	15.0	1
107	garaaž	18.0	1
201	trepihall	7.5	1
202	tuba	13.3	1
203	tuba	11.3	1
204	garderoob	7.1	1
		120.8 m²	

Märkus: Ehitamine lubatud tööjooniste järgi