

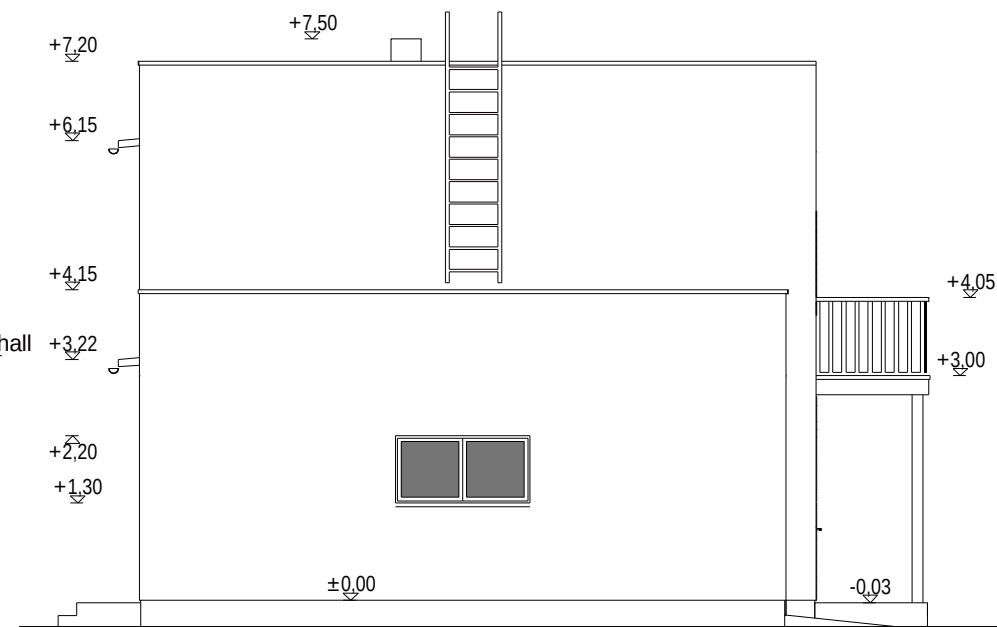
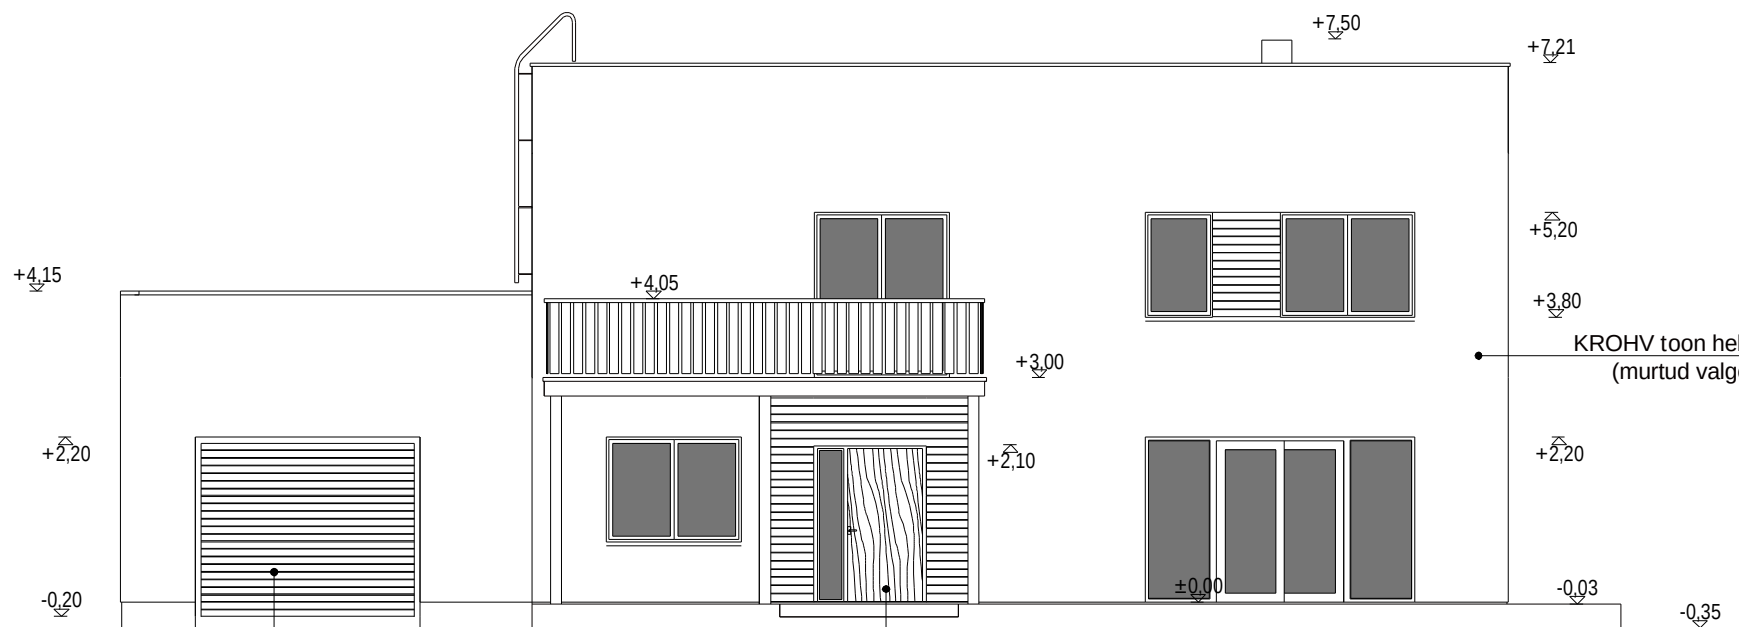


A

B

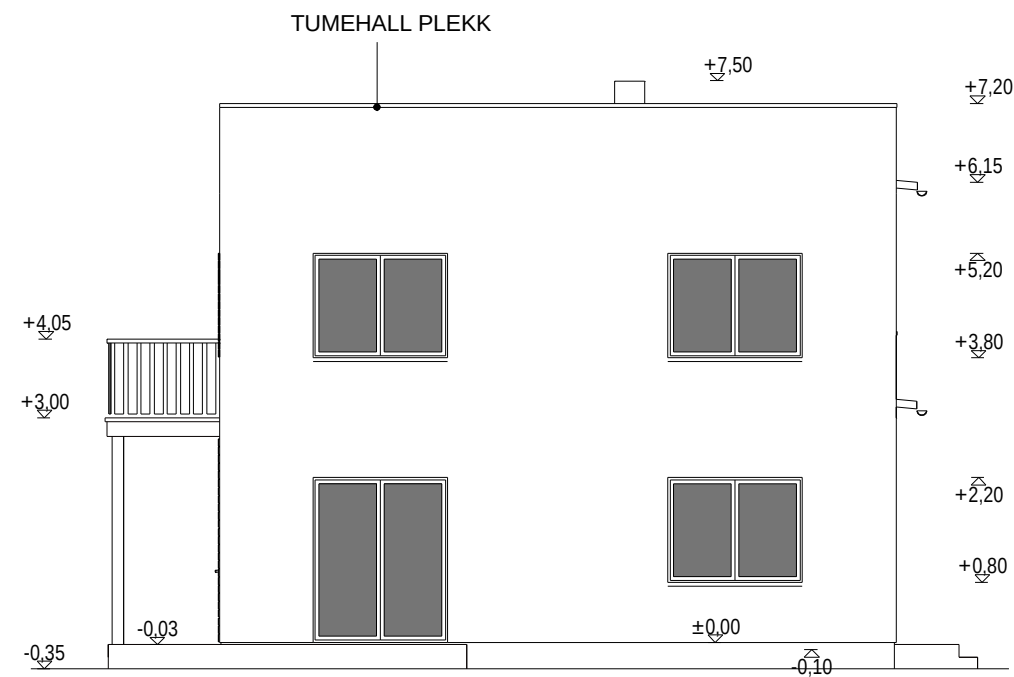

C

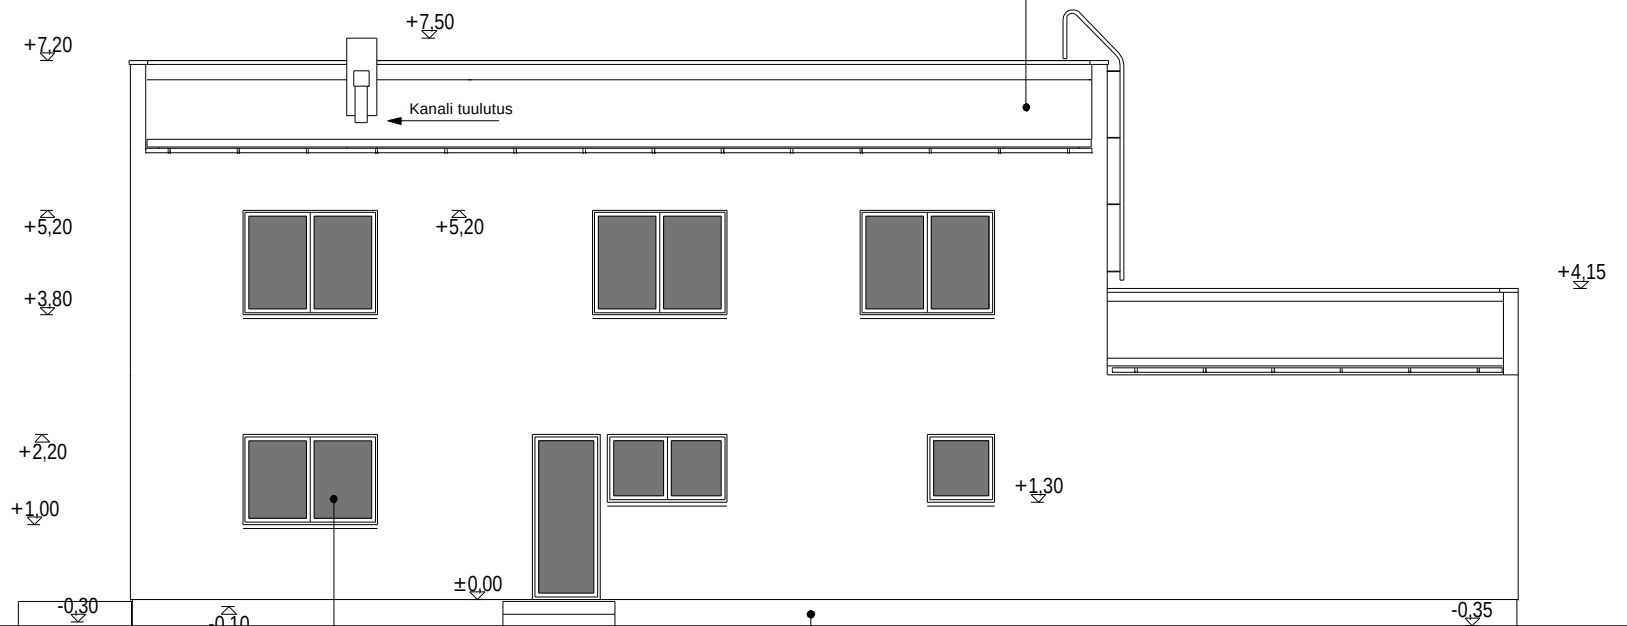

TUMEHALL ALUMIINIUMPLEKK

PUITALUMIINIUM UKS -
tumepuidu tooni

SBS rullmaterjal

TUMEHALL PLEKK

PLASTAKNAD - tume hall toon

TUMEDAM HALL KROHV