


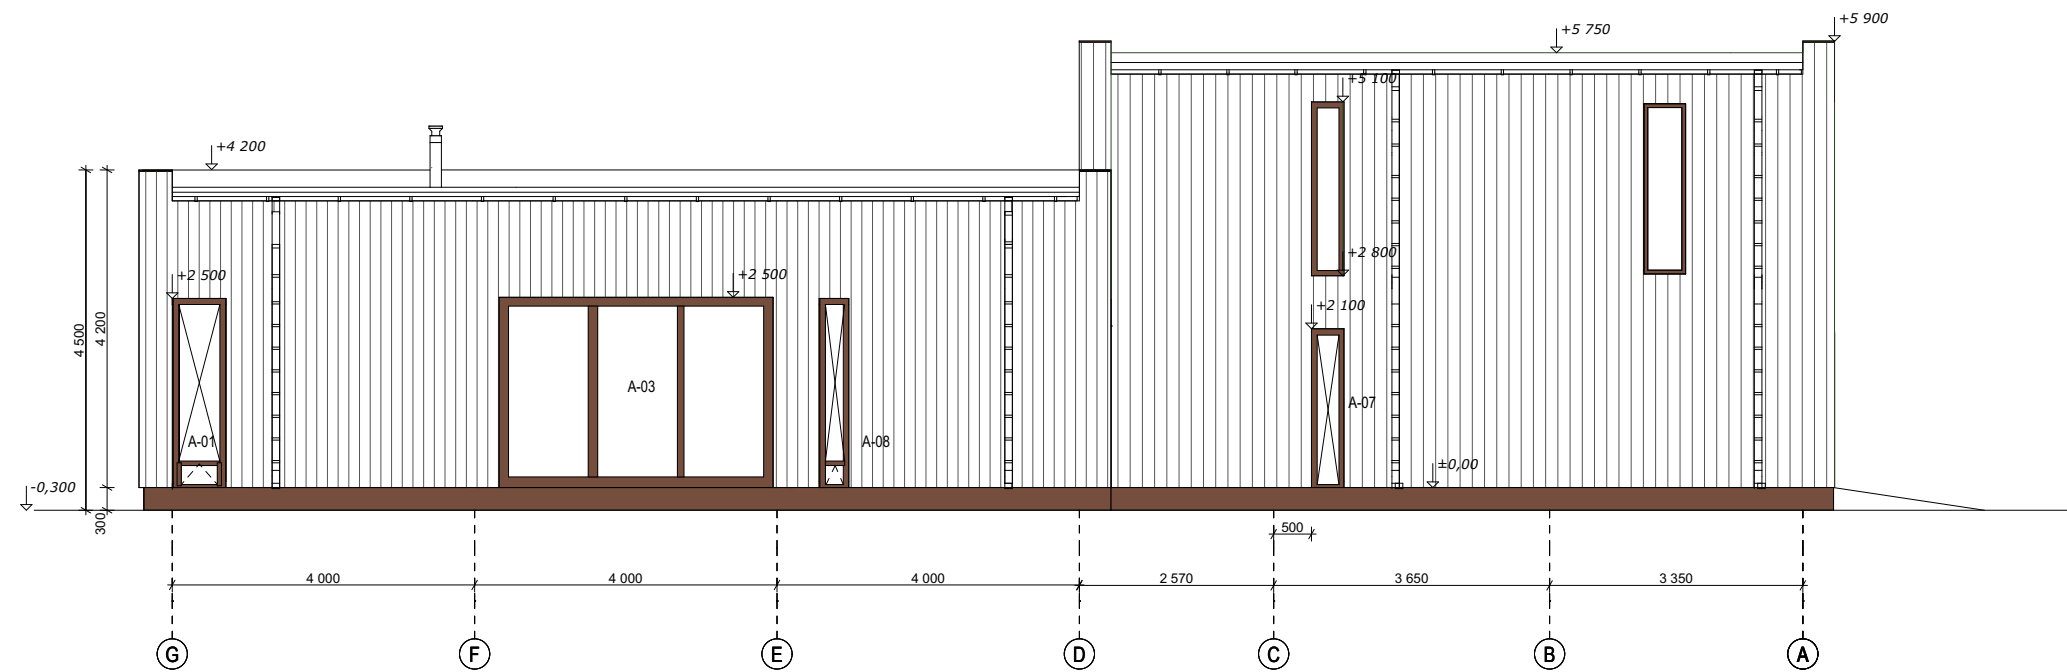

Puitlaudis STS 21x120mm peensaetud, vertikaalne, toon hall RAL 7015 (Slate grey)