


KORTERI PLAAN

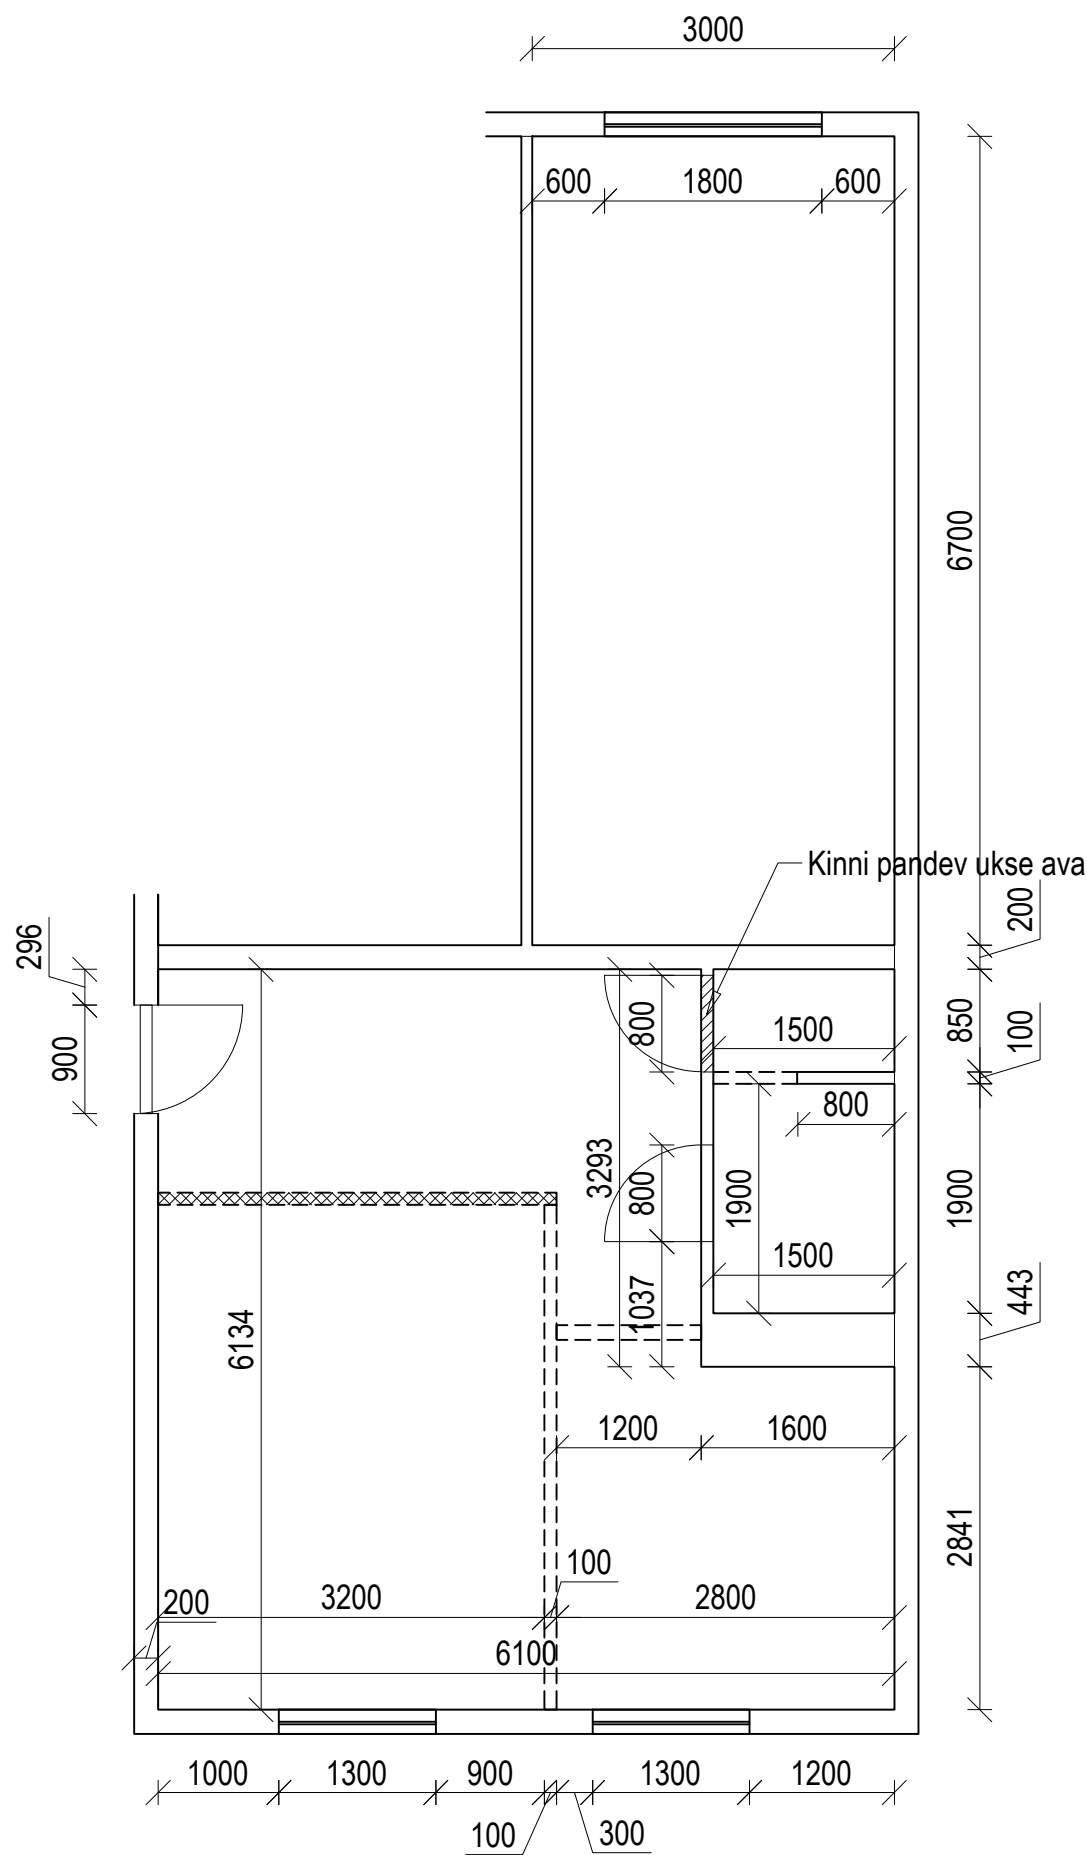

Tingmärgid:
— — — — — olemasolev tellikivi sein