


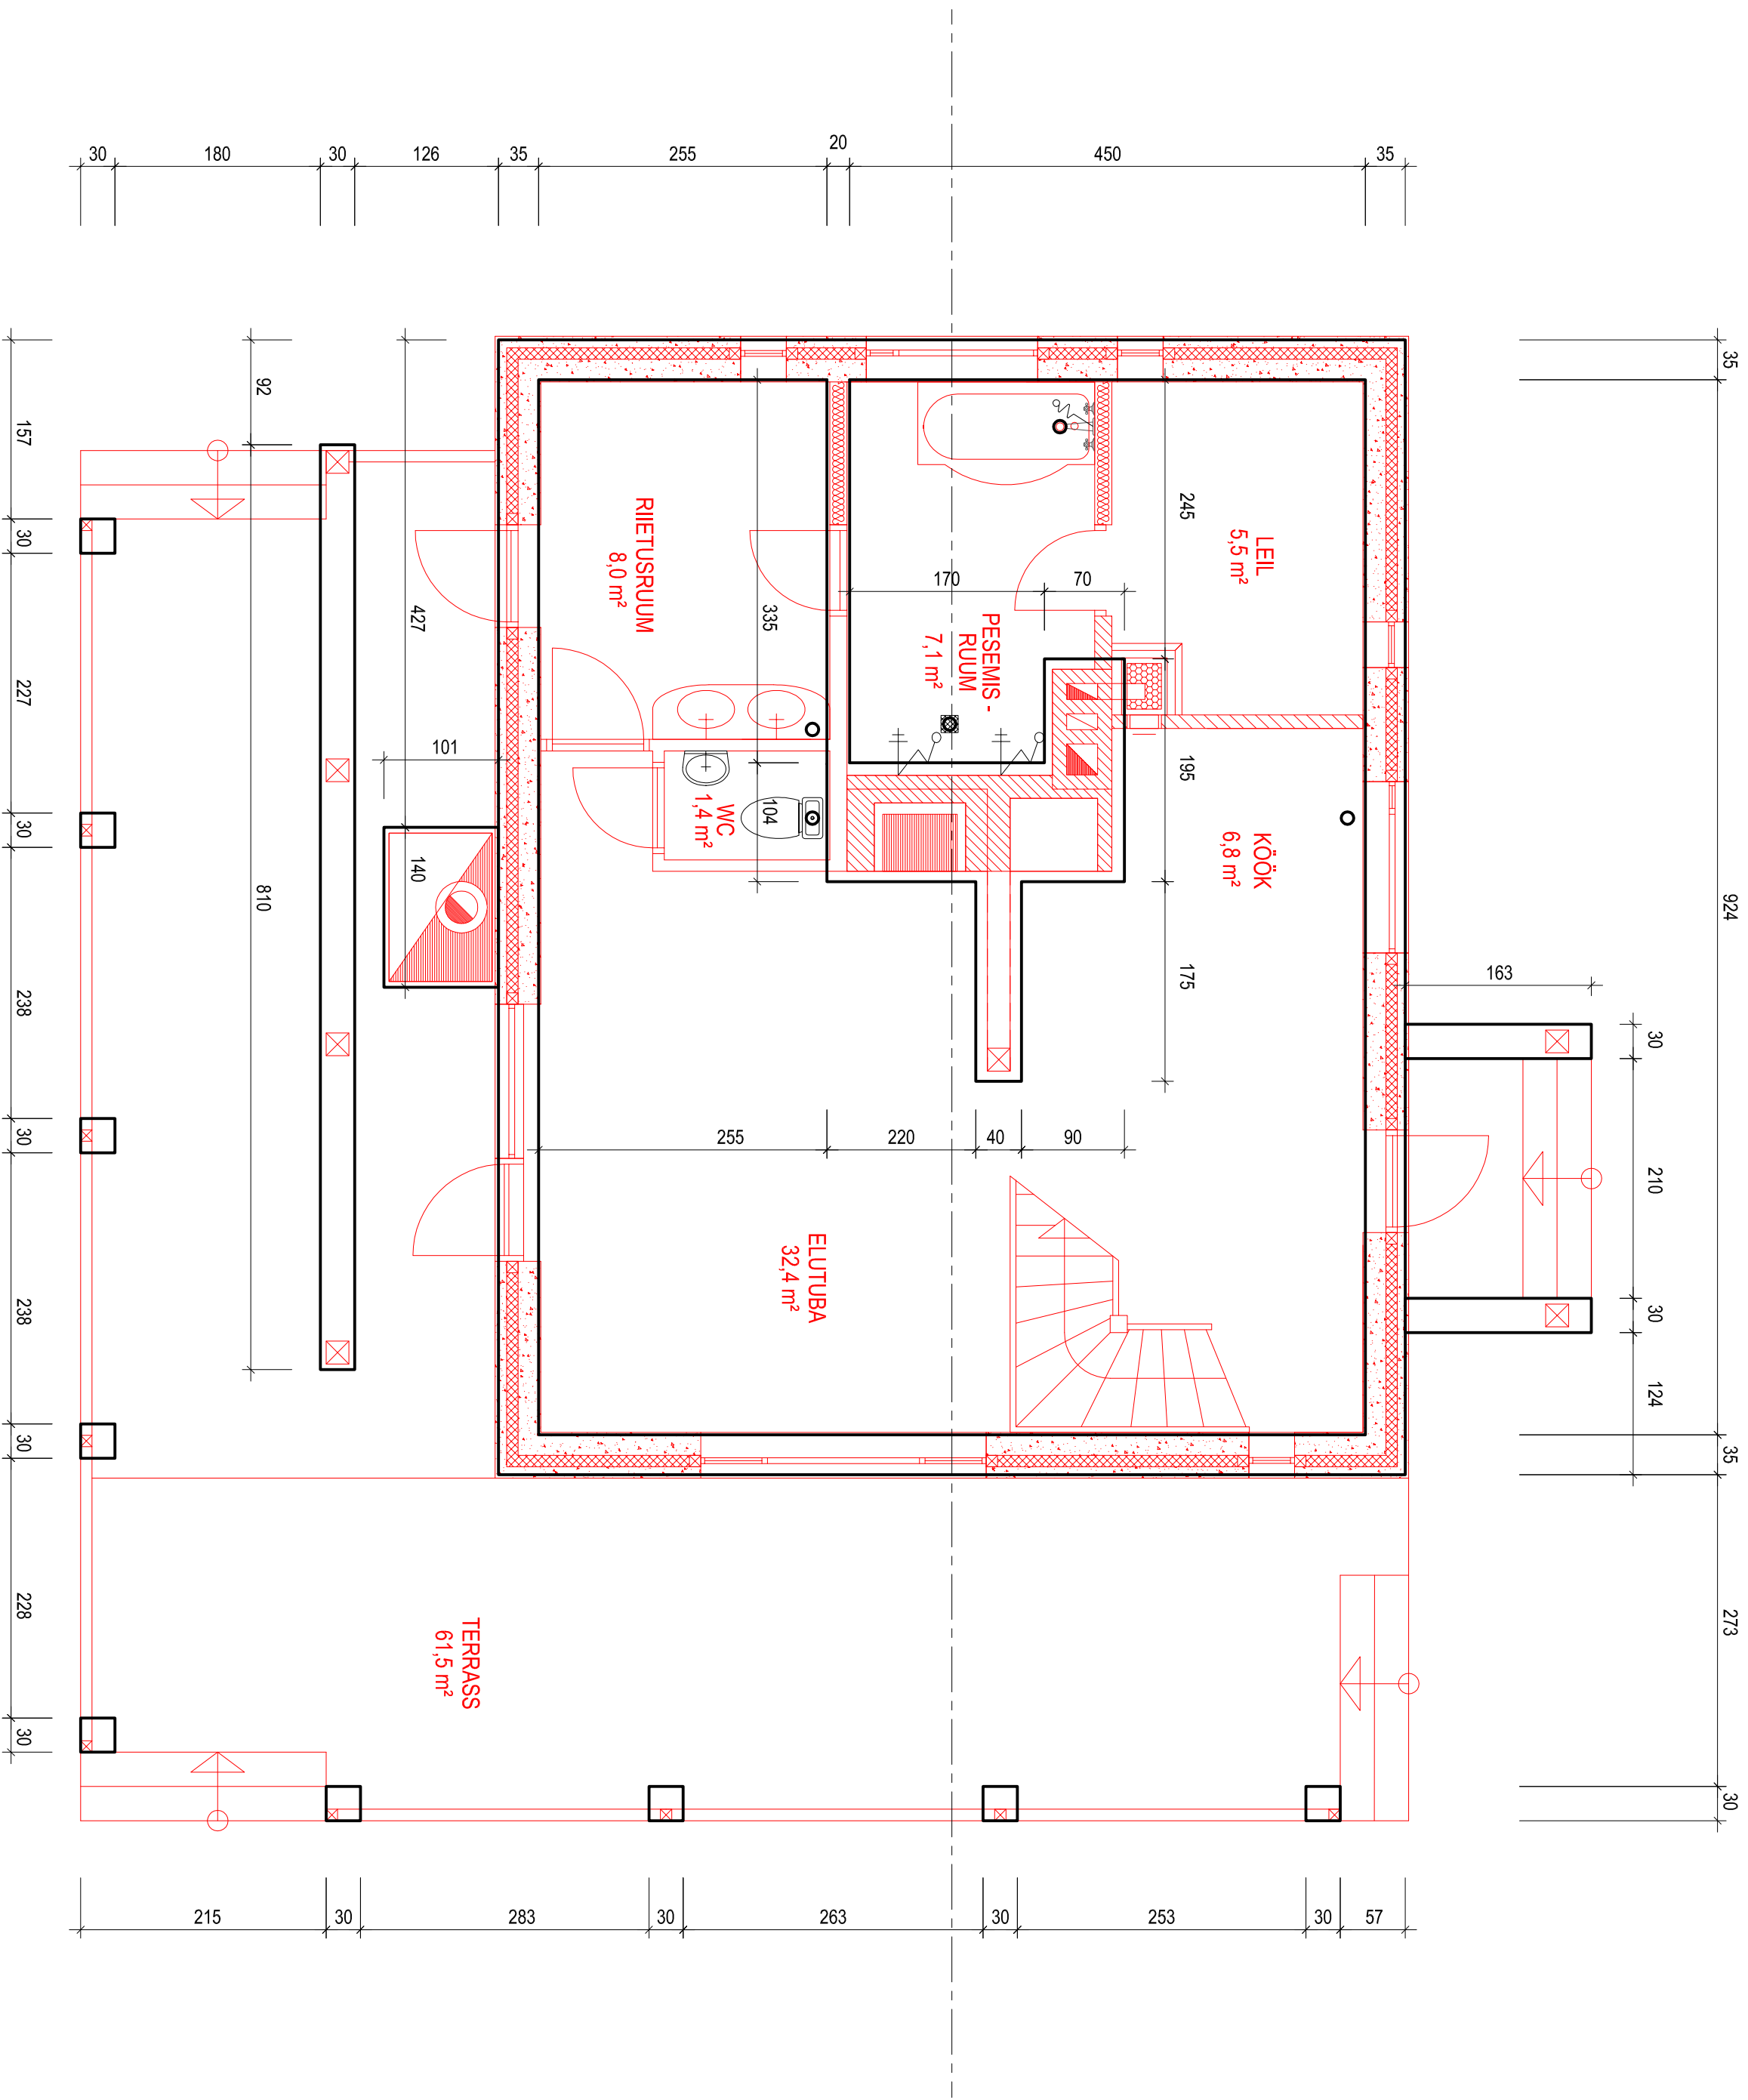

VUNDAMENDI PLAAN

M 1 : 50