


- TINGMÄRGID
- PLOKKSEINAD
 - TELLISSEINAD
 - PUTTKARKASS-SEINAD

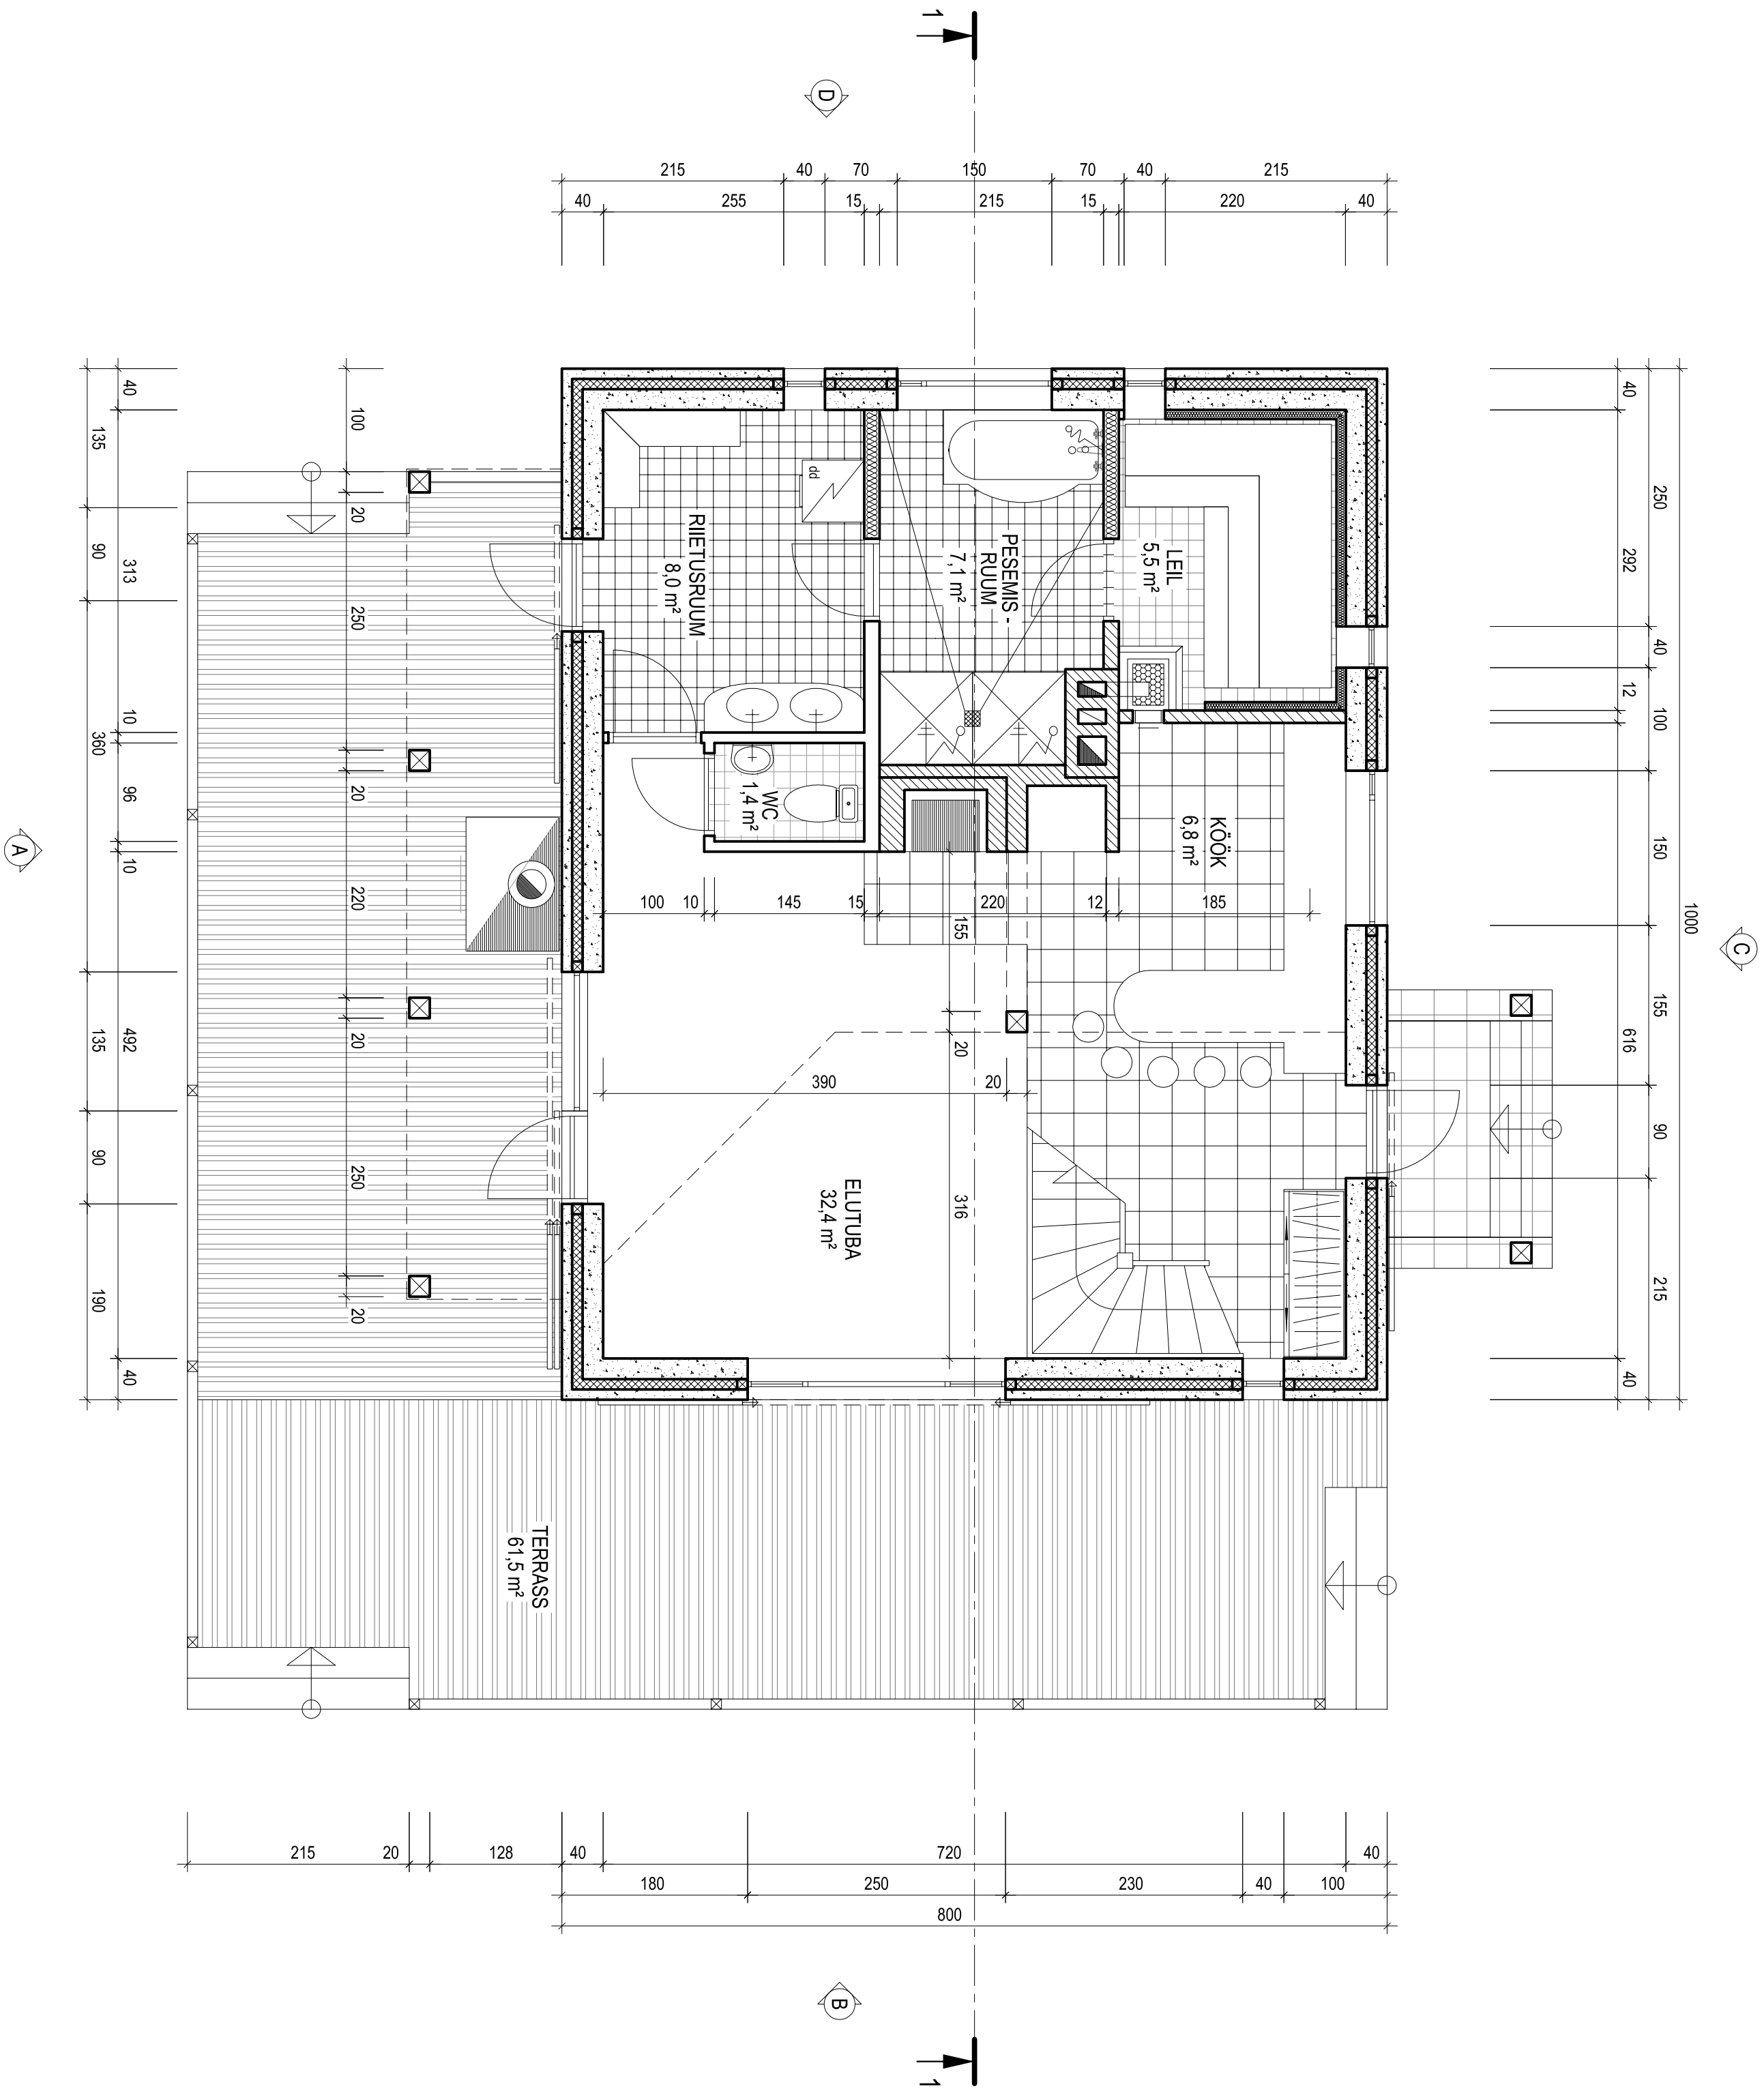

PÕHIPLAAN
M 1 : 50