



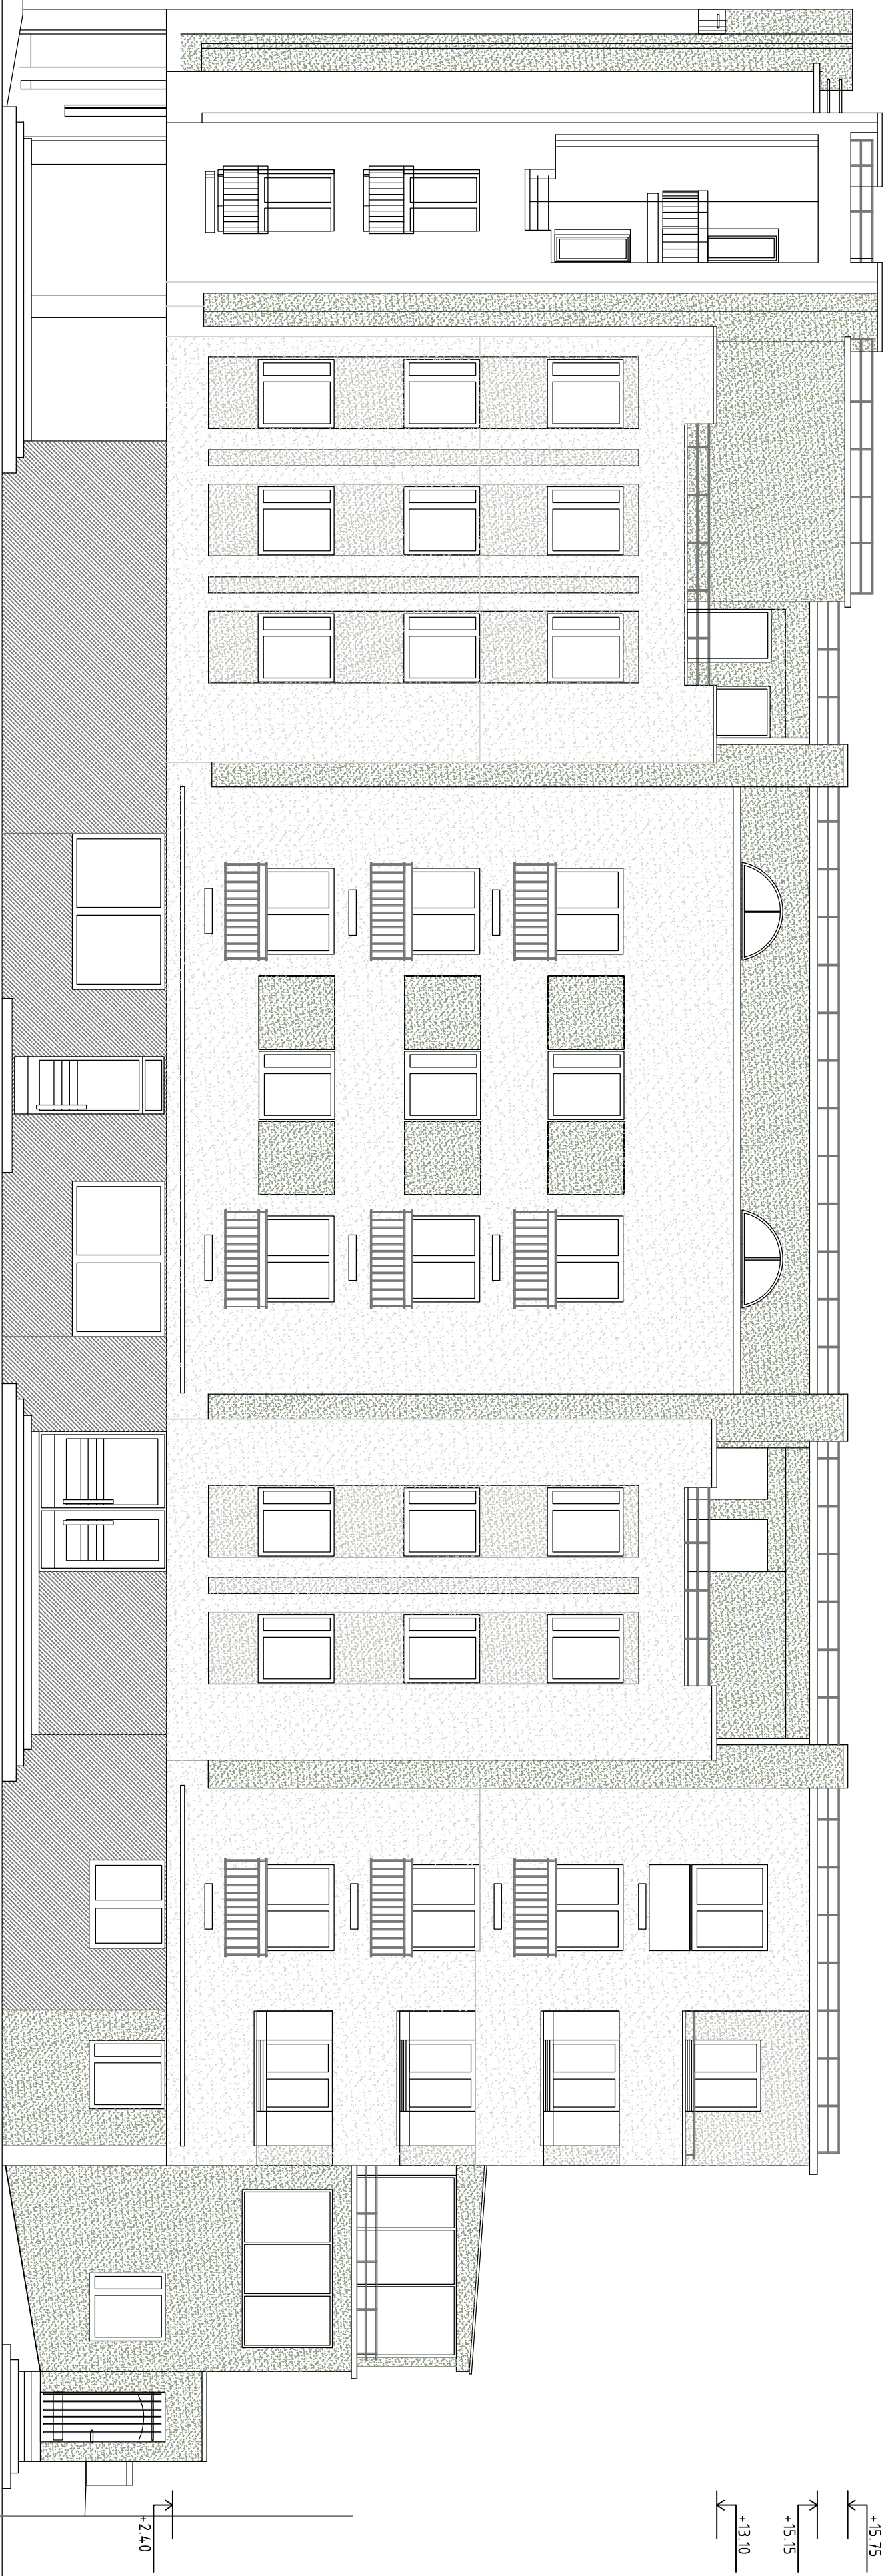

Tumehall – Caparol “Histolith” Umbra Grünlich 20 (L56 C10 H95)

Hall – Caparol “Histolith” Umbra Grünlich 40 (L75 C8 H49)

Nat. valge – Caparol “Histolith” Umbra Grünlich 50 (L82 C6 H98)

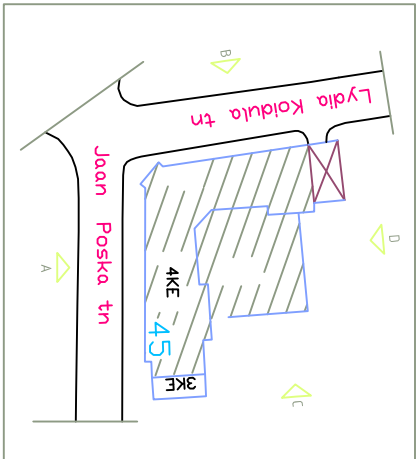

 Reg. Nr. 11519396 MTR: EEP001423, EEP000528 Tel: 670218, fax: 670216, info@ncn.ee, www.ncn.ee		Kõnne nimetus		Mõõtkava	
Voode "A"		1:100			
Töötlus		Kõnne		Stadium	
Kõnne 17/ Poska 45		A. Pihel		PP	
Koidula 17/ Poska 45		J. Randant		A-1	