


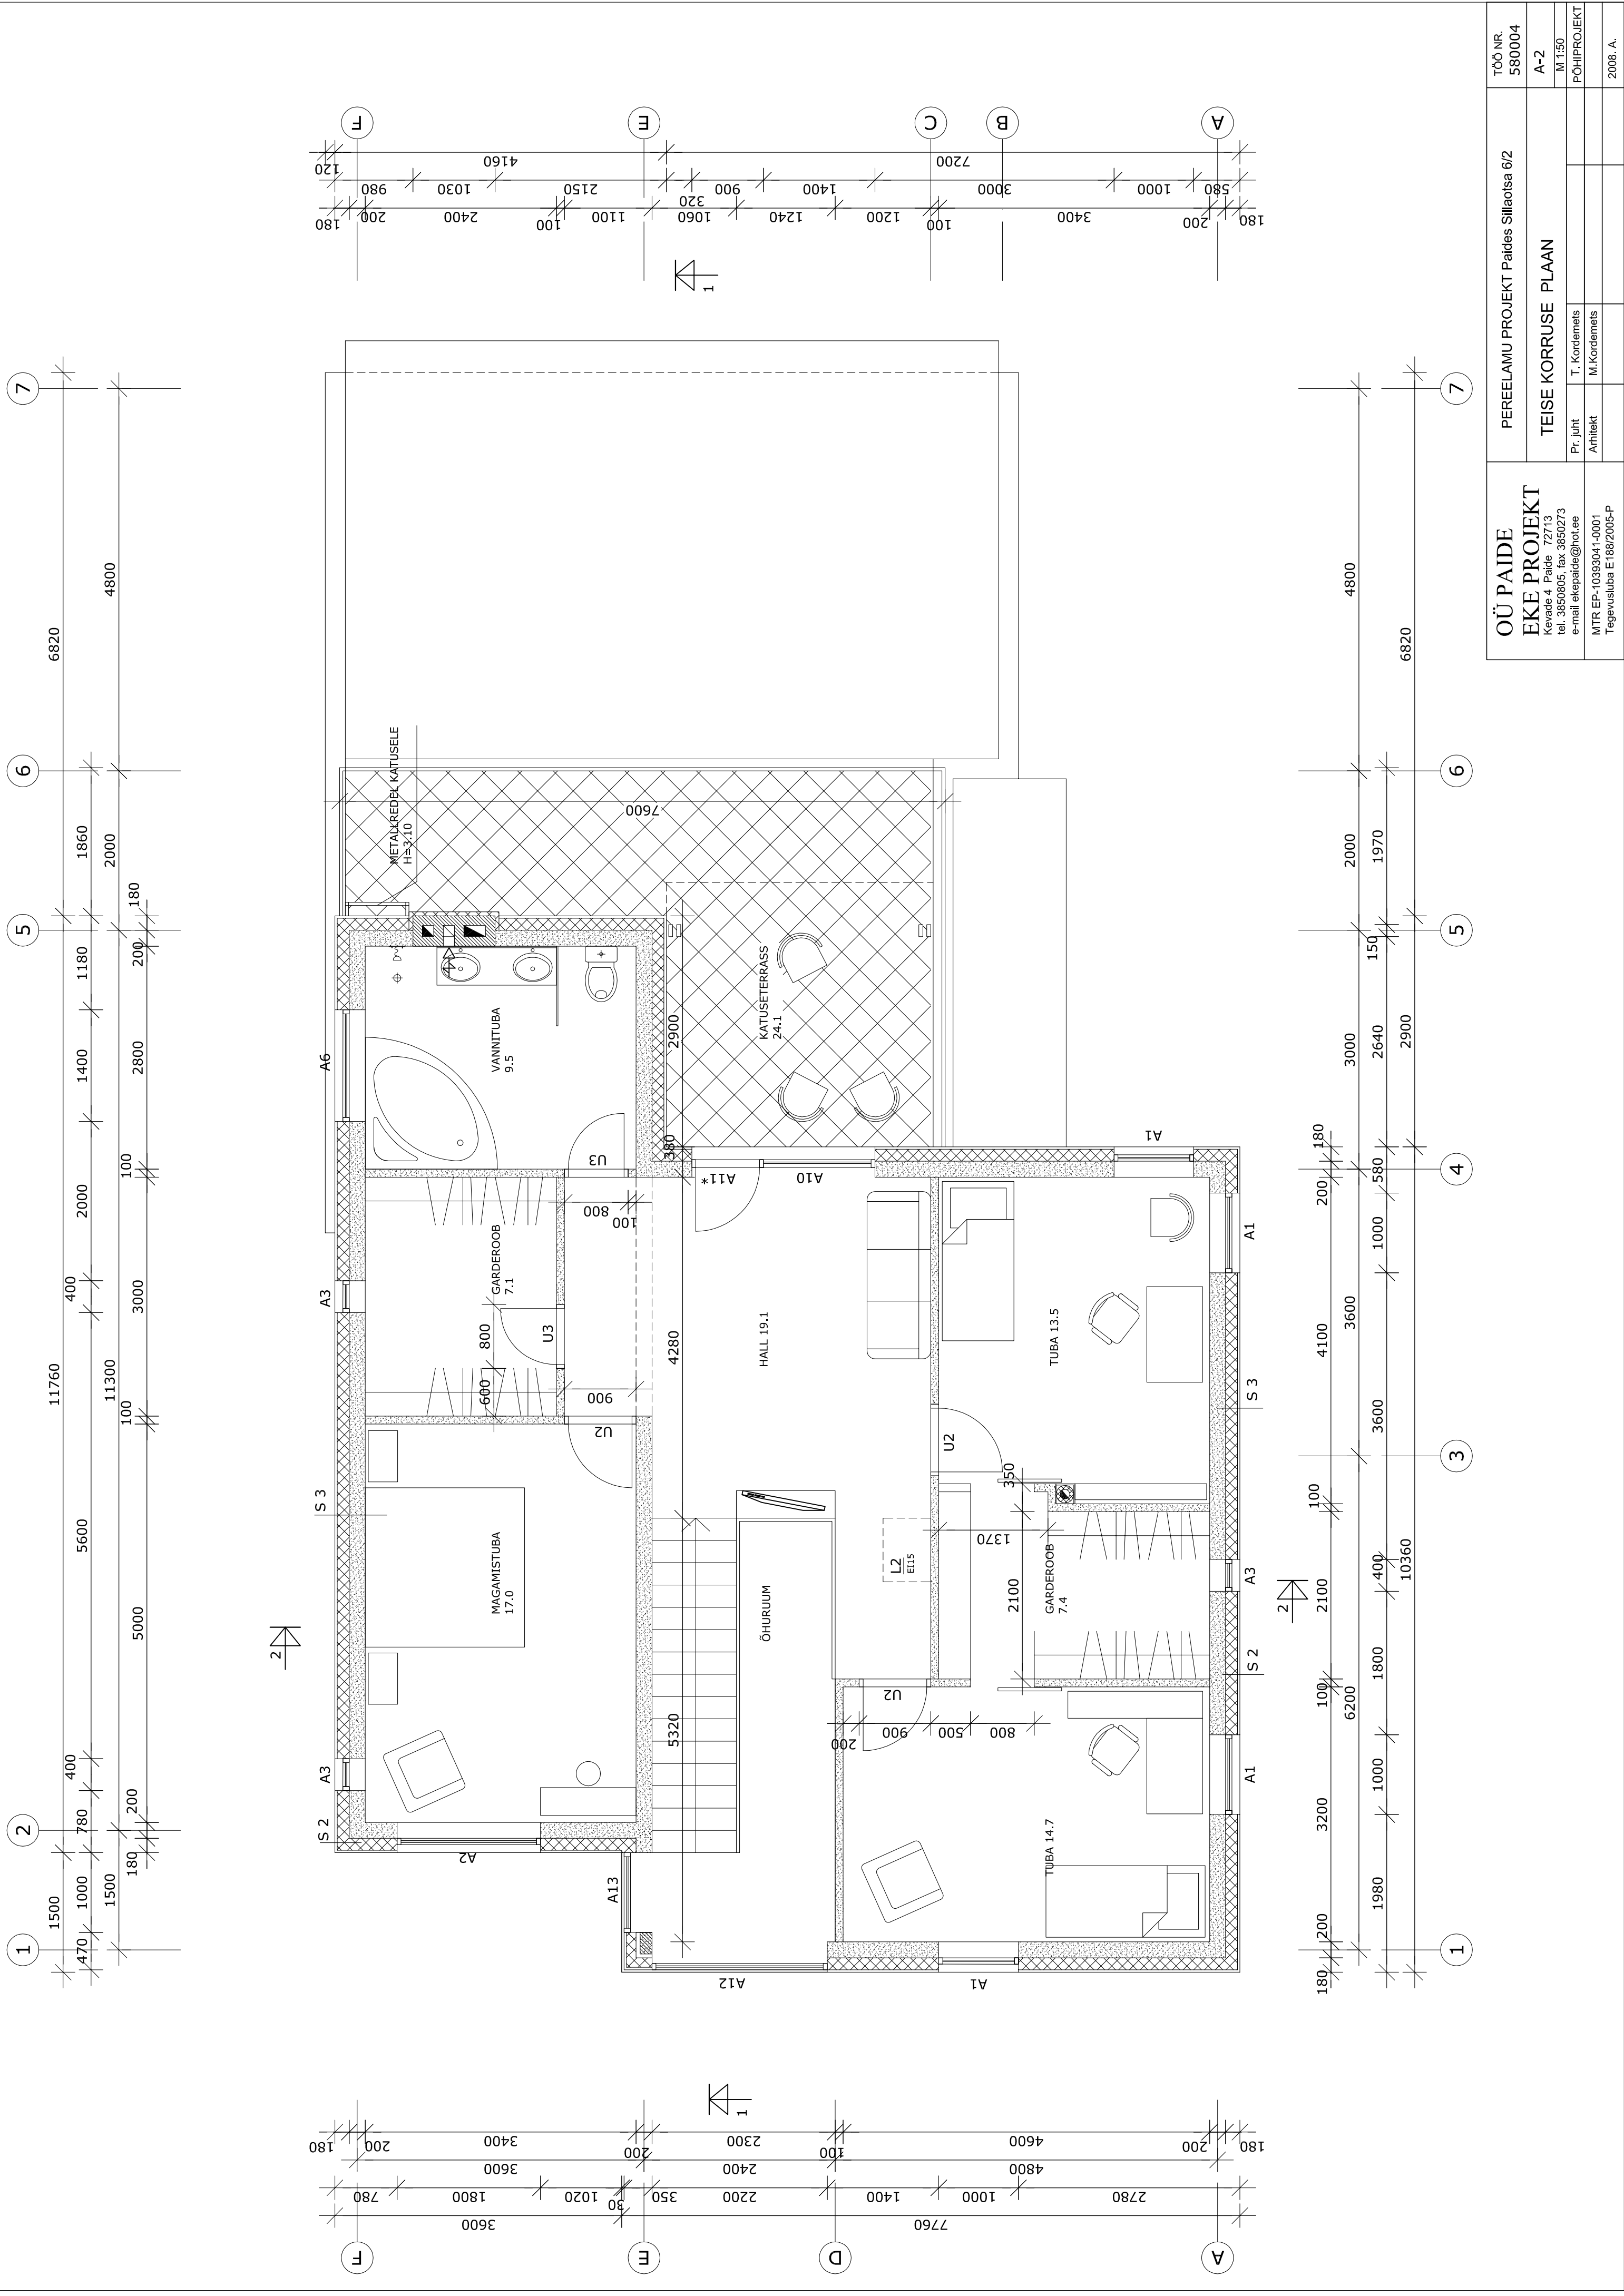

|                            |  |                                        |              |                   |
|----------------------------|--|----------------------------------------|--------------|-------------------|
| OÜ PAIDE                   |  | PEREELAMU PROJEKT Paldes Sillaotsa 6/2 |              | TÖÖ NR.<br>580004 |
| EKE PROJEKT                |  | TEISE KORRUSE PLAAN                    |              | A-2               |
| Kevade 4, Paldre 72713     |  | Pr. juht                               |              | M 1:50            |
| tel. 3850805, fax 3850273  |  | Arhitekt                               | T. Kordemets | POHIPROJEKT       |
| e-mail ekepaide@hotmail.ee |  |                                        | M. Kordemets |                   |
| MTR EP-10393041-0001       |  |                                        |              | 2008. A.          |
| Tegevusluba E188/2005-P    |  |                                        |              |                   |