


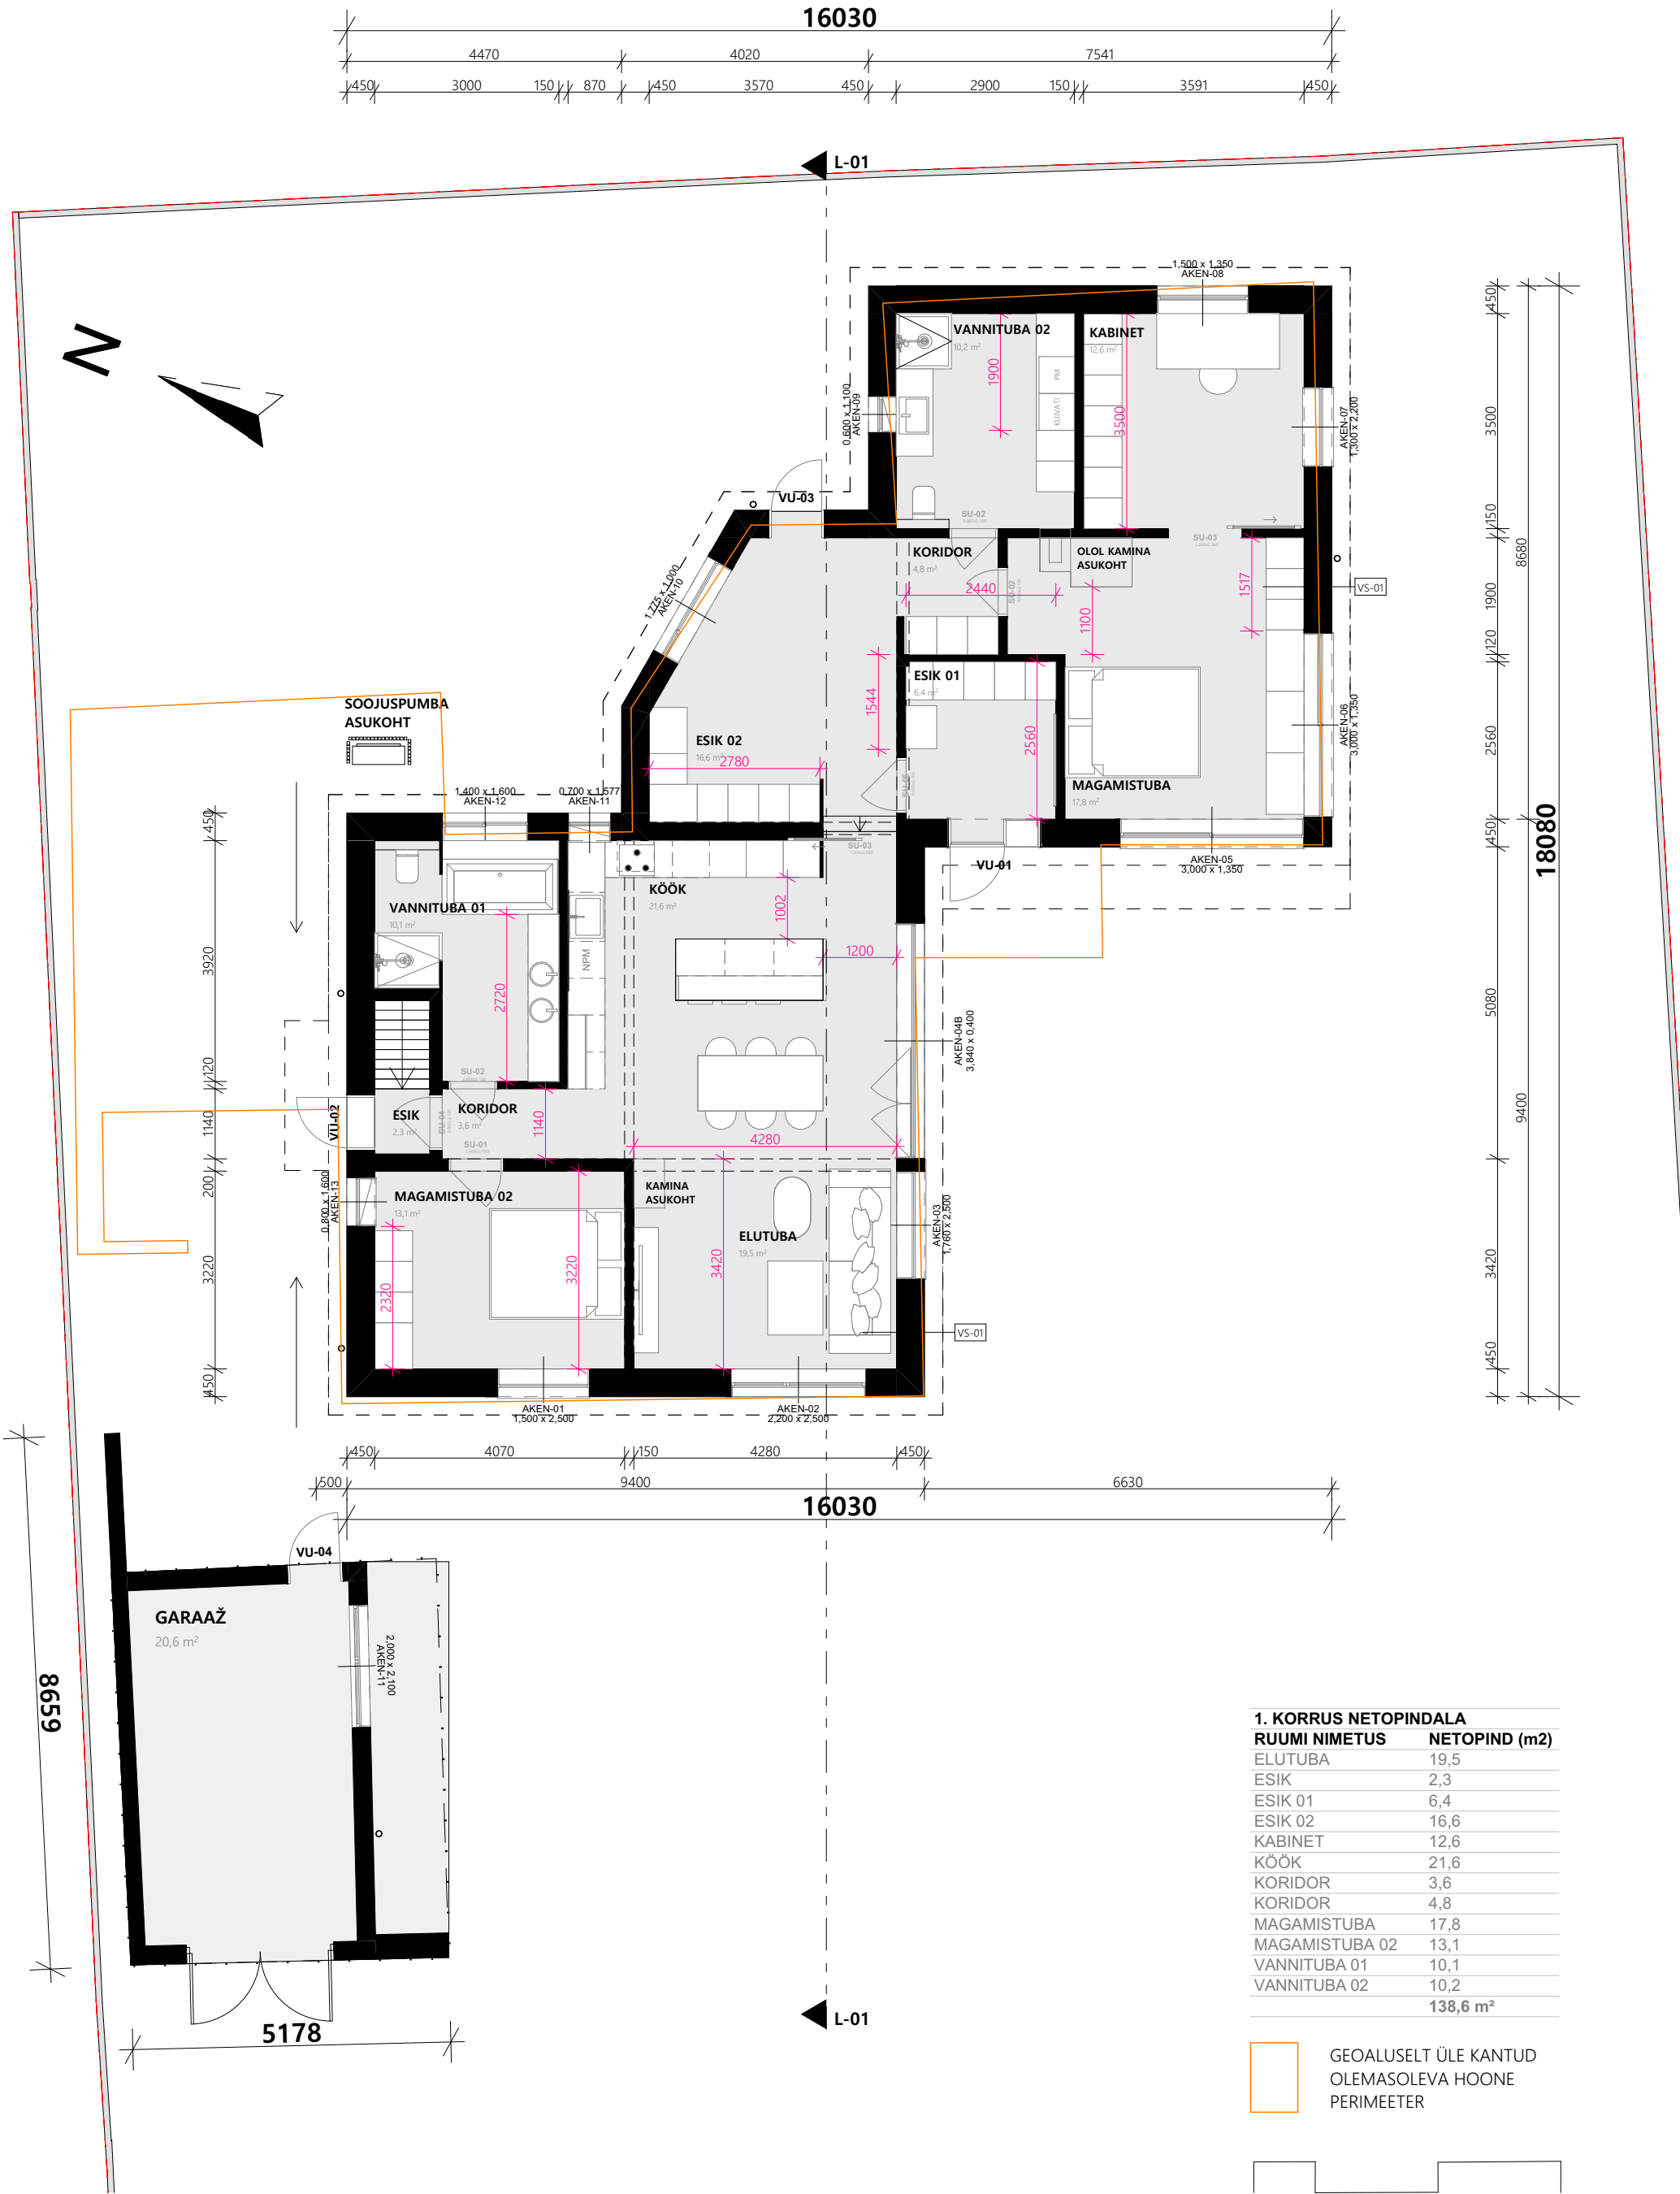

1. KORRUS NETOPINDALA	
RUUMI NIMETUS	NETOPIND (m2)
ELUTUBA	19,5
ESIK	2,3
ESIK 01	6,4
ESIK 02	16,6
KABINET	12,6
KÖÖK	21,6
KORIDOR	3,6
KORIDOR	4,8
MAGAMISTUBA	17,8
MAGAMISTUBA 02	13,1
VANNITUBA 01	10,1
VANNITUBA 02	10,2
138,6 m²	

GEOALUSELT ÜLE KANTUD
OLEMASOLEVA HOONE
PERIMEETER

